

Riccardo Calastri SA ing. dipl. ETH-geom.rev.

e-mail: info@studiocalastri.ch
web: www.studiocalastri.ch

Incarto: 18'973

Data rilievo: 22.08.2023

Responsabile: Y. Ambrosini


Formato: A3

Data: 21.09.2023

Riferimento quote: Rete PF di cantiere


Quota progetto 0.00 = 225.28 m.s.m

Piani di riferimento: arch. Rago, mail 21.08.2023

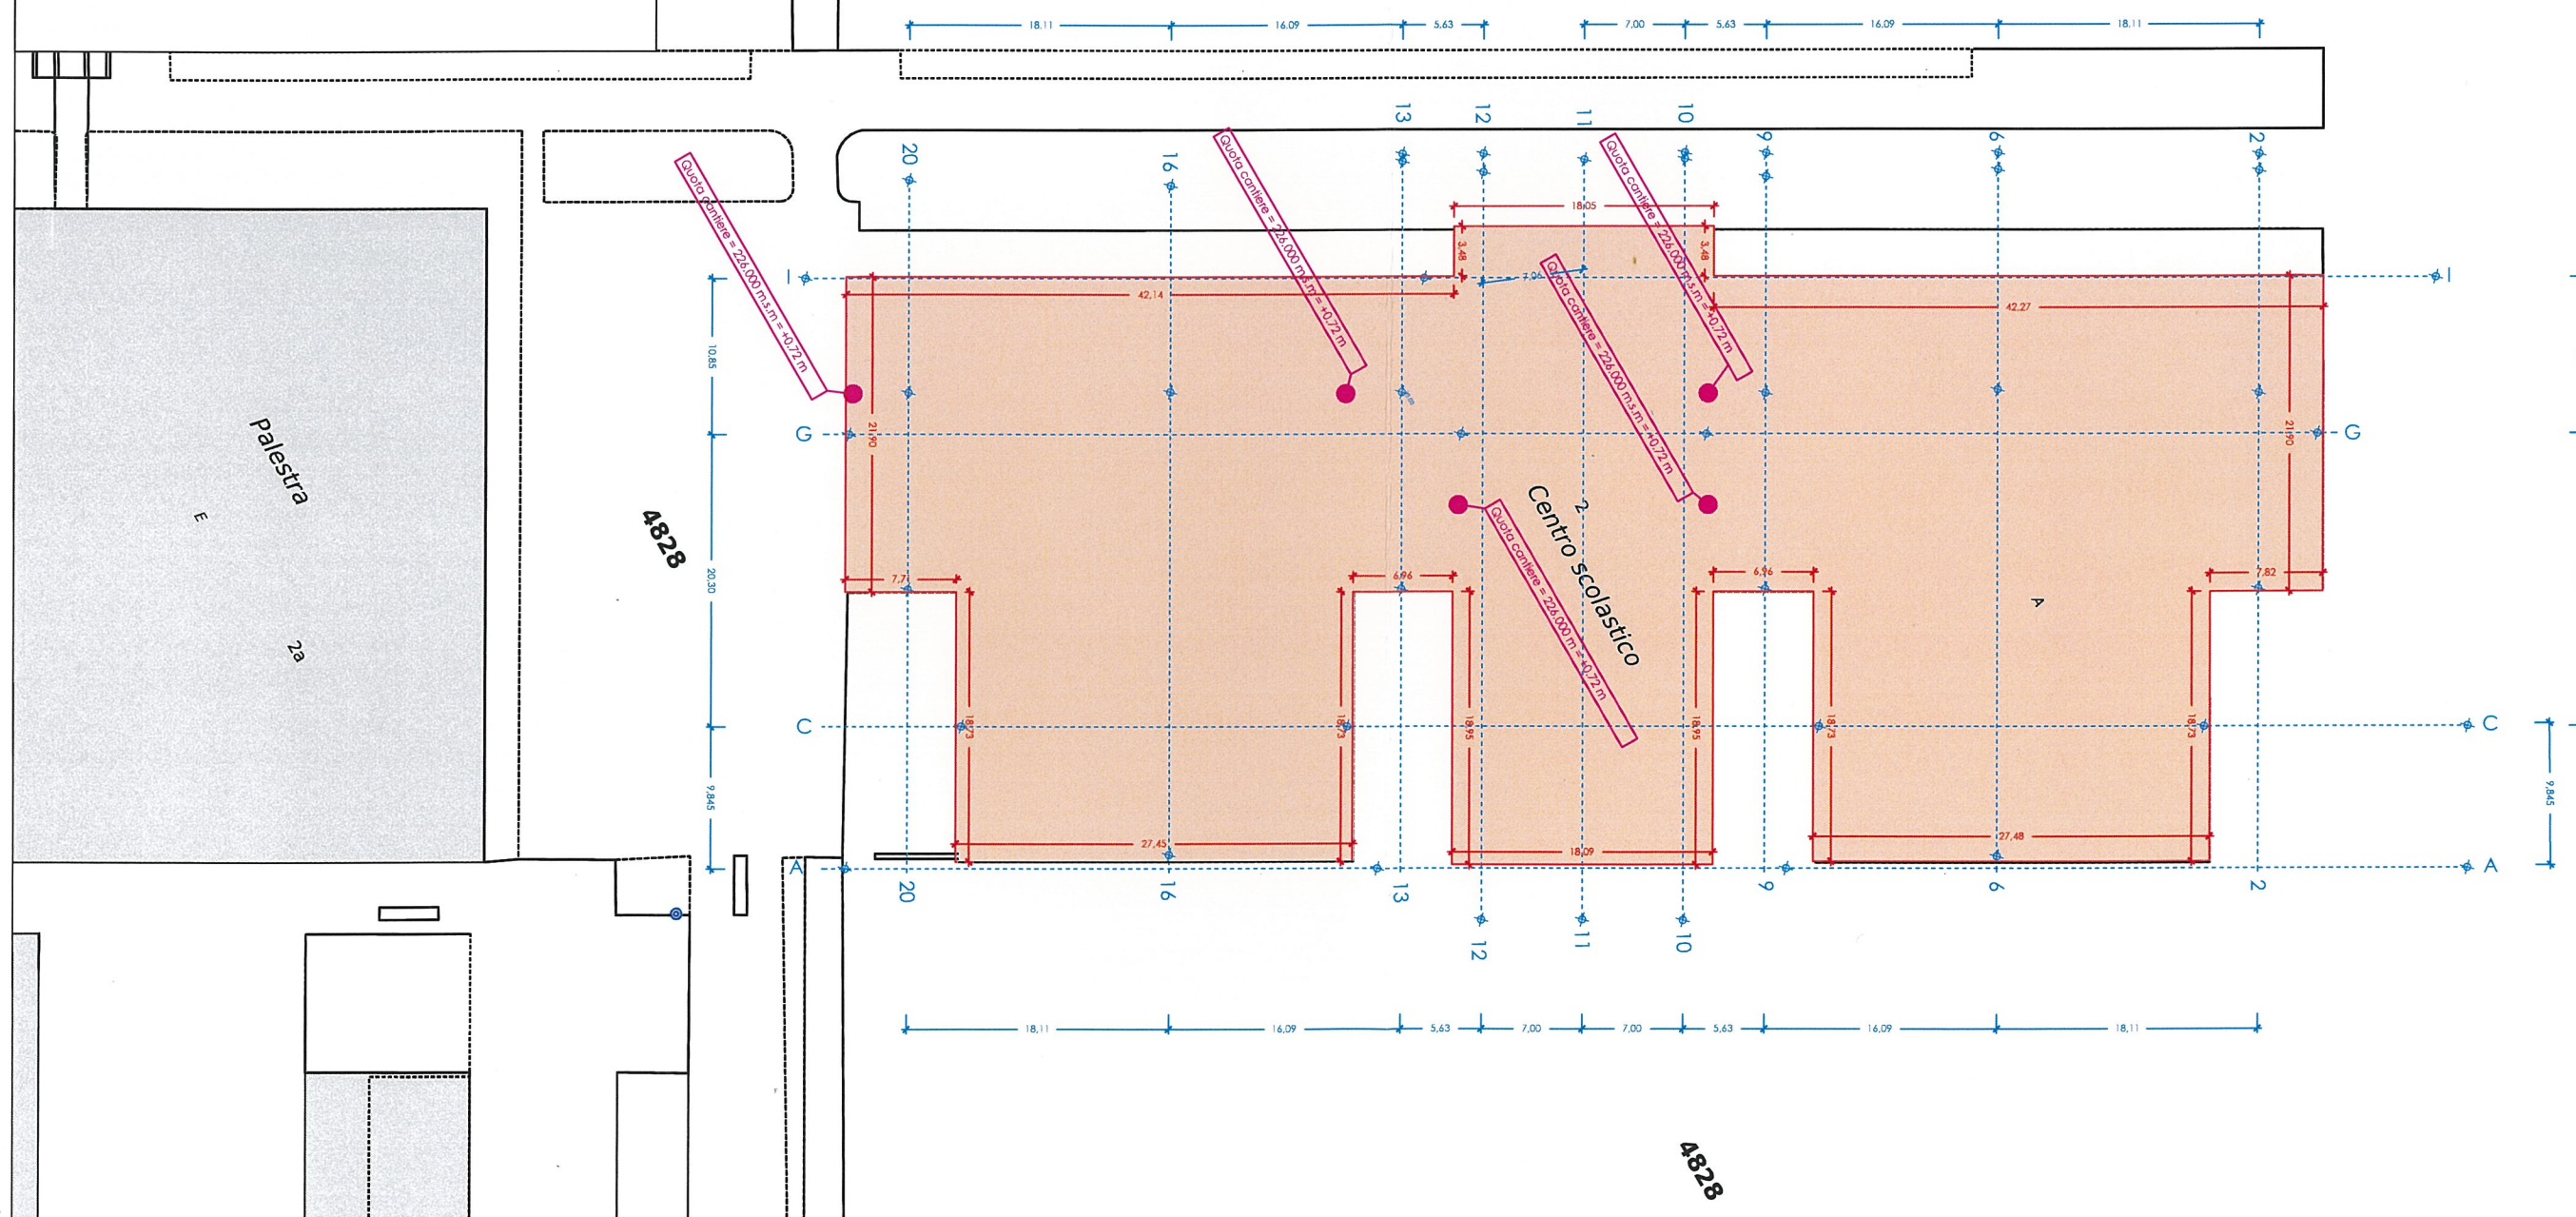

Ing. Riccardo Calastri,
geometra RF

11/2/2020

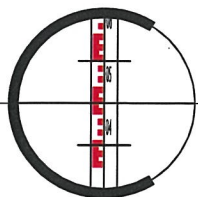

Studio d'ingegneria

Riccardo Calastri SA ing. dipl. ETH-geom.rev.

Via al Ticino 18 - 6514 Sementina
T: +41(0)91 825 31 71 / F: +41(0)91 826 26 73

e-mail: info@studiocalastri.ch
web: www.studiocalastri.ch

COMUNE DI BELLINZONA

Incarto: 18'973

PARTICELLA no.: 4828

Data rilievo: 22.08.2023

PIANO TRACCIAMENTO ASSI - LIVELLO +1 - +2 - +3

Responsabile: Y. Ambrosini

Formato: A3


SCALA: 1:500

Data: 21.09.2023

Riferimento quote: Rete PF di cantiere

Quota progetto 0.00 = 225.28 m.s.m

Piani di riferimento: arch. Rago, mail 21.08.2023

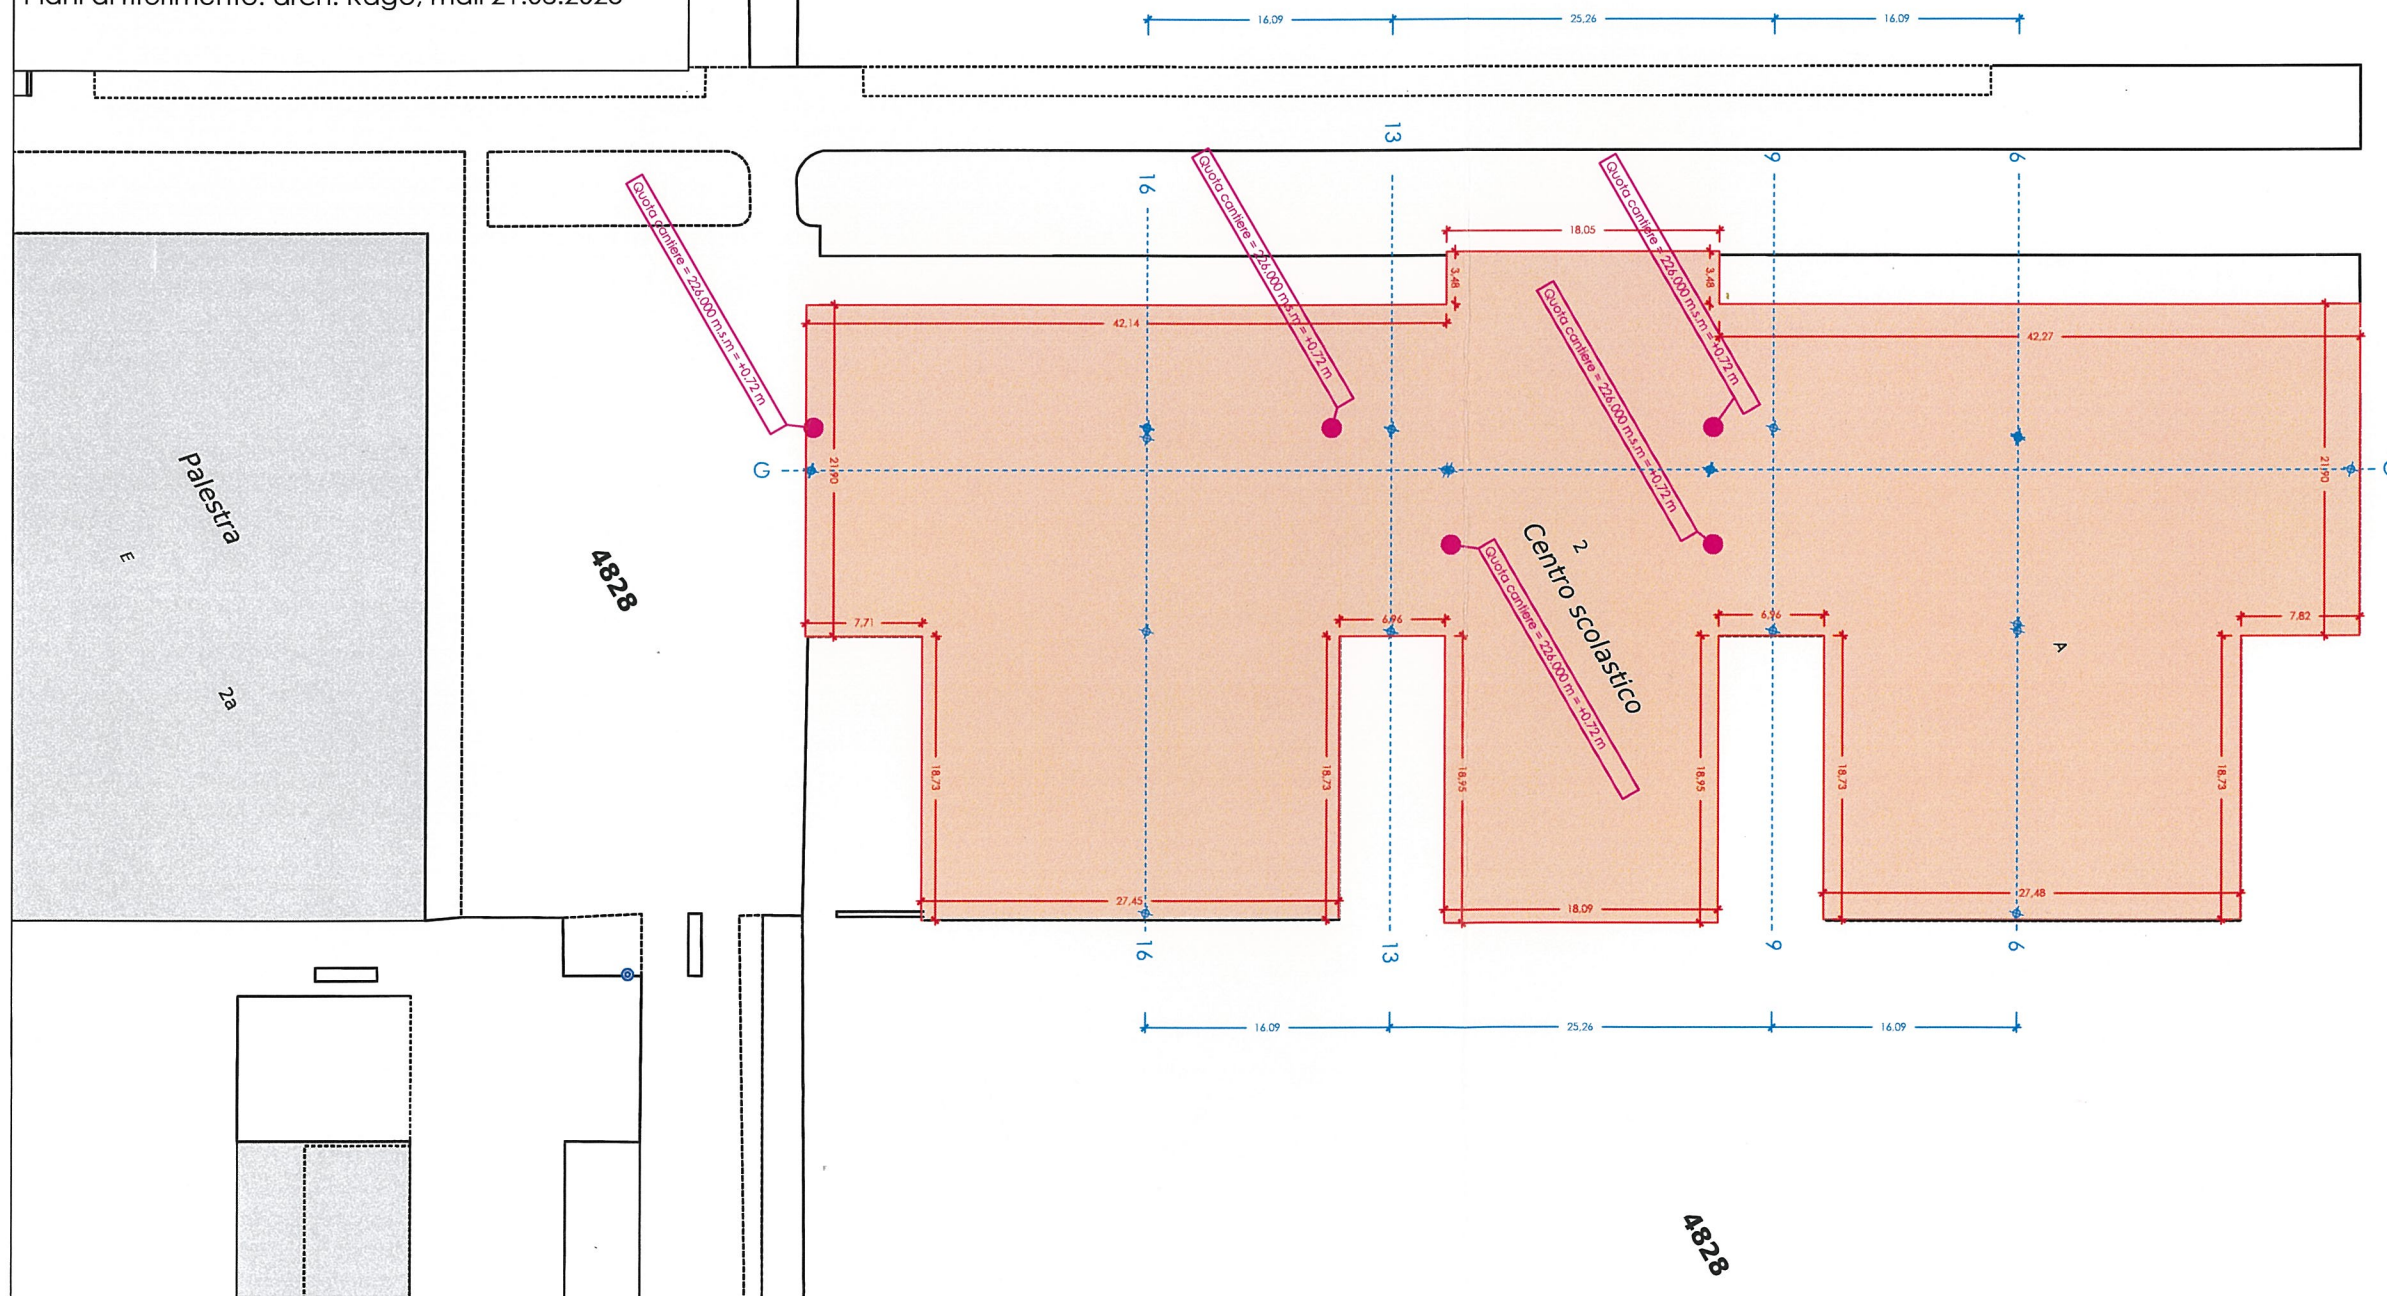

Ing. Riccardo Calastri,
geometra RF