



FASI DI CANTIERE (1:500)


Fase 1 - 05.2025 / 08.2026

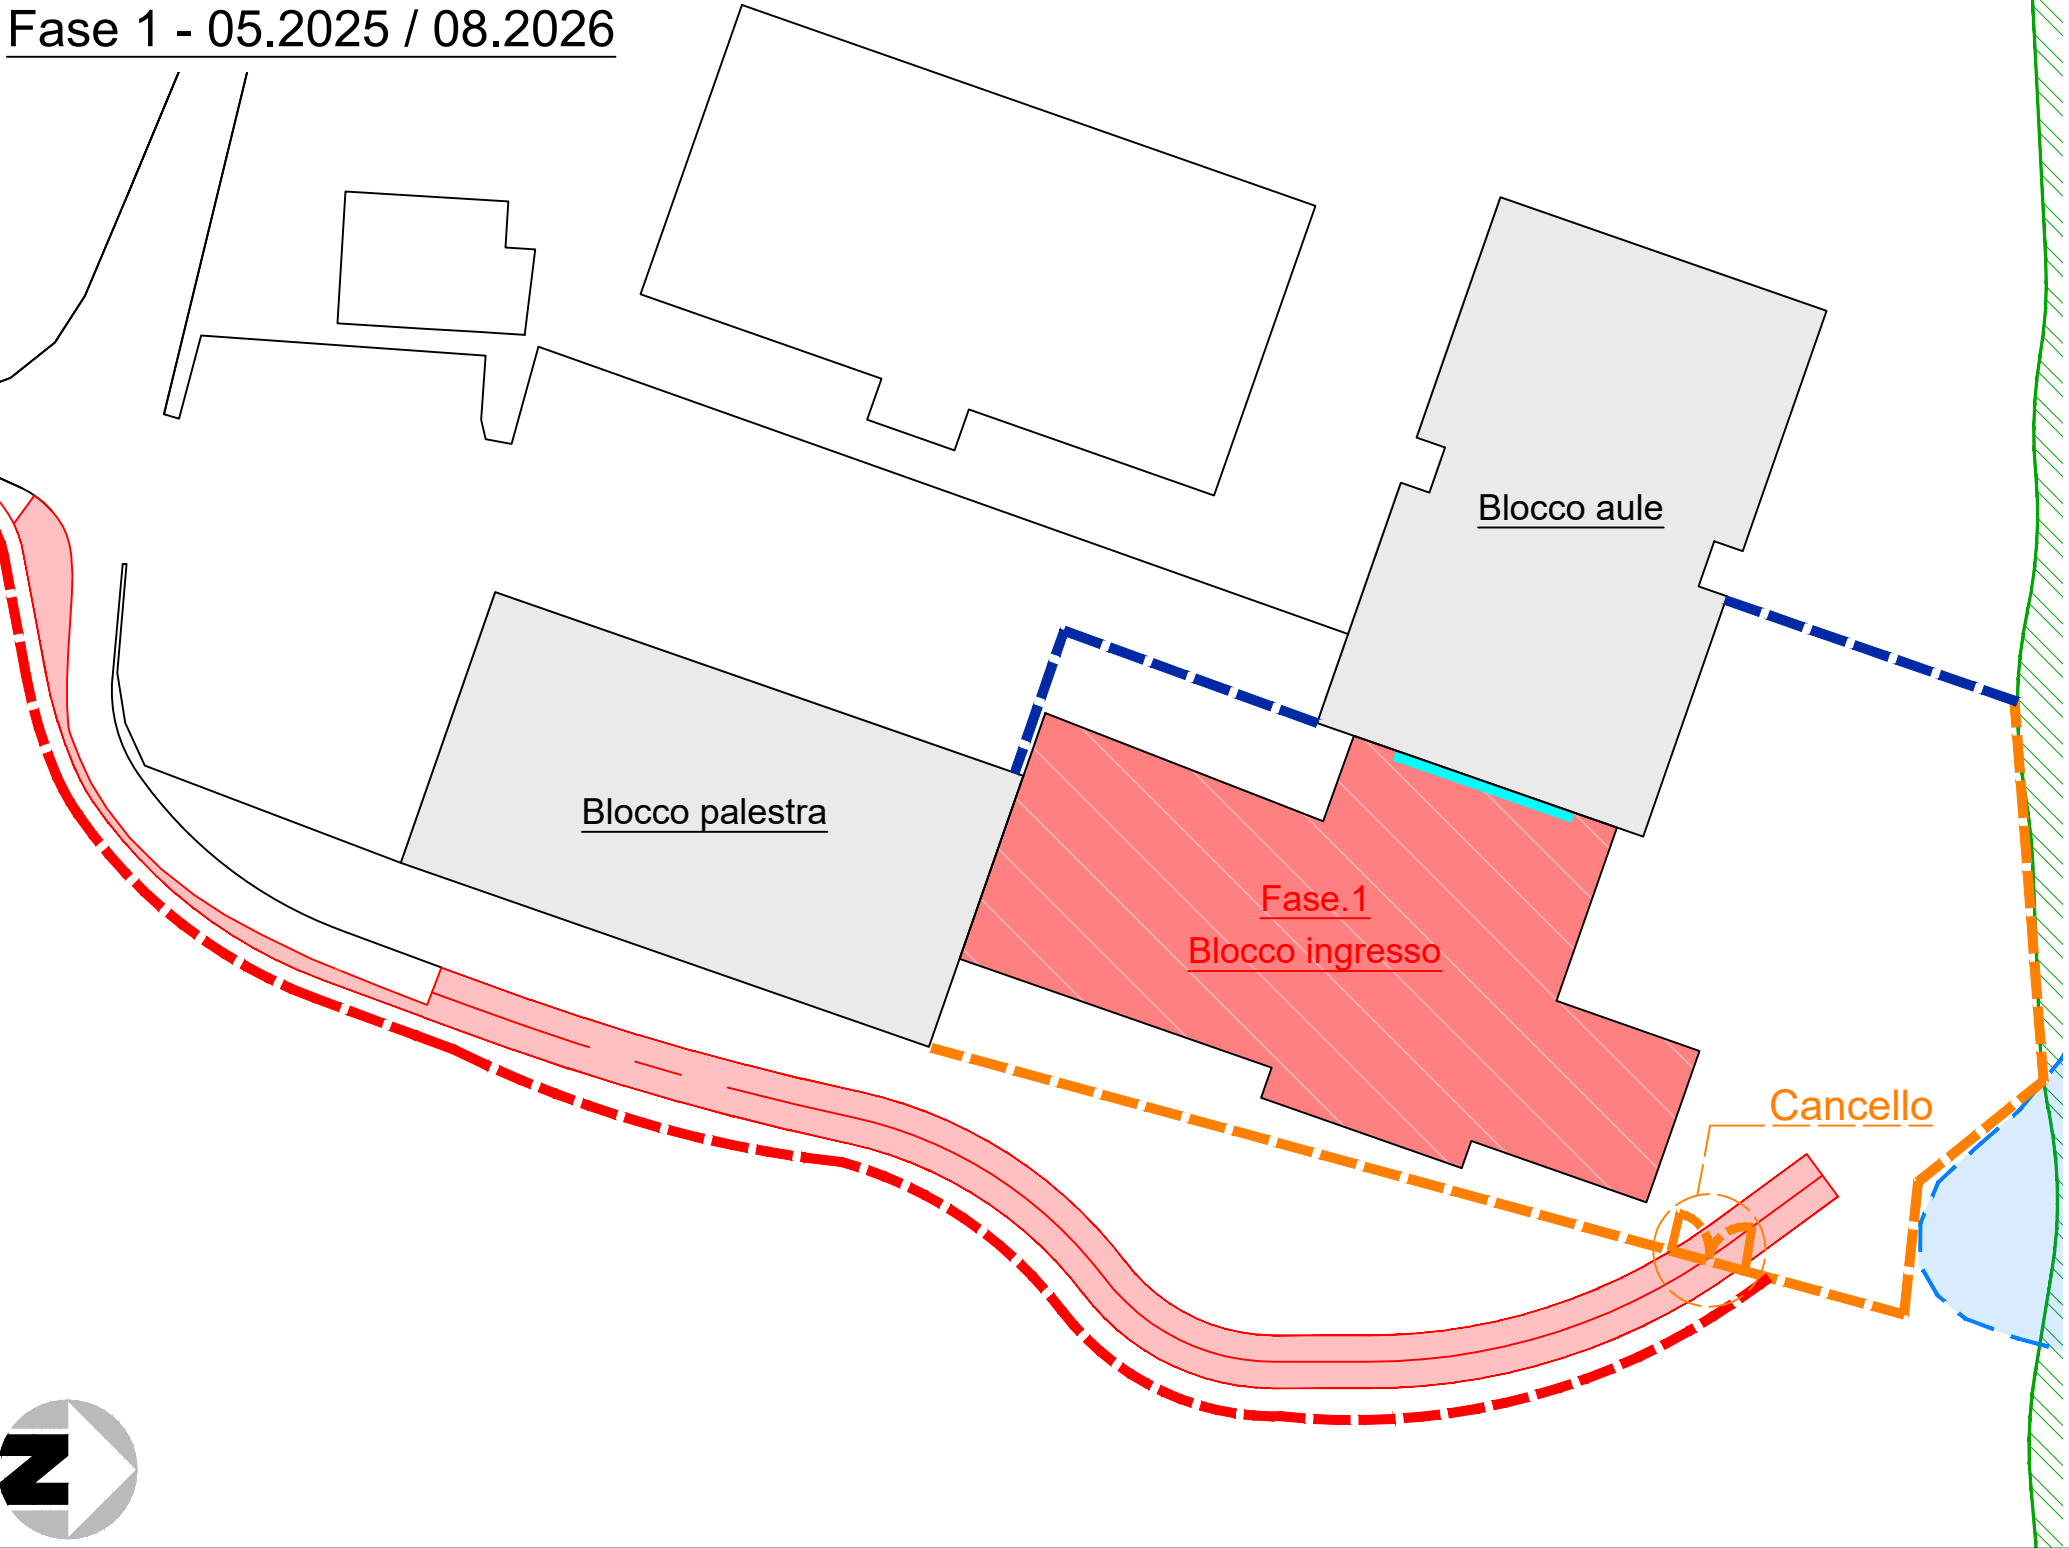

Fase 2 - 05.2026 / 09.2026

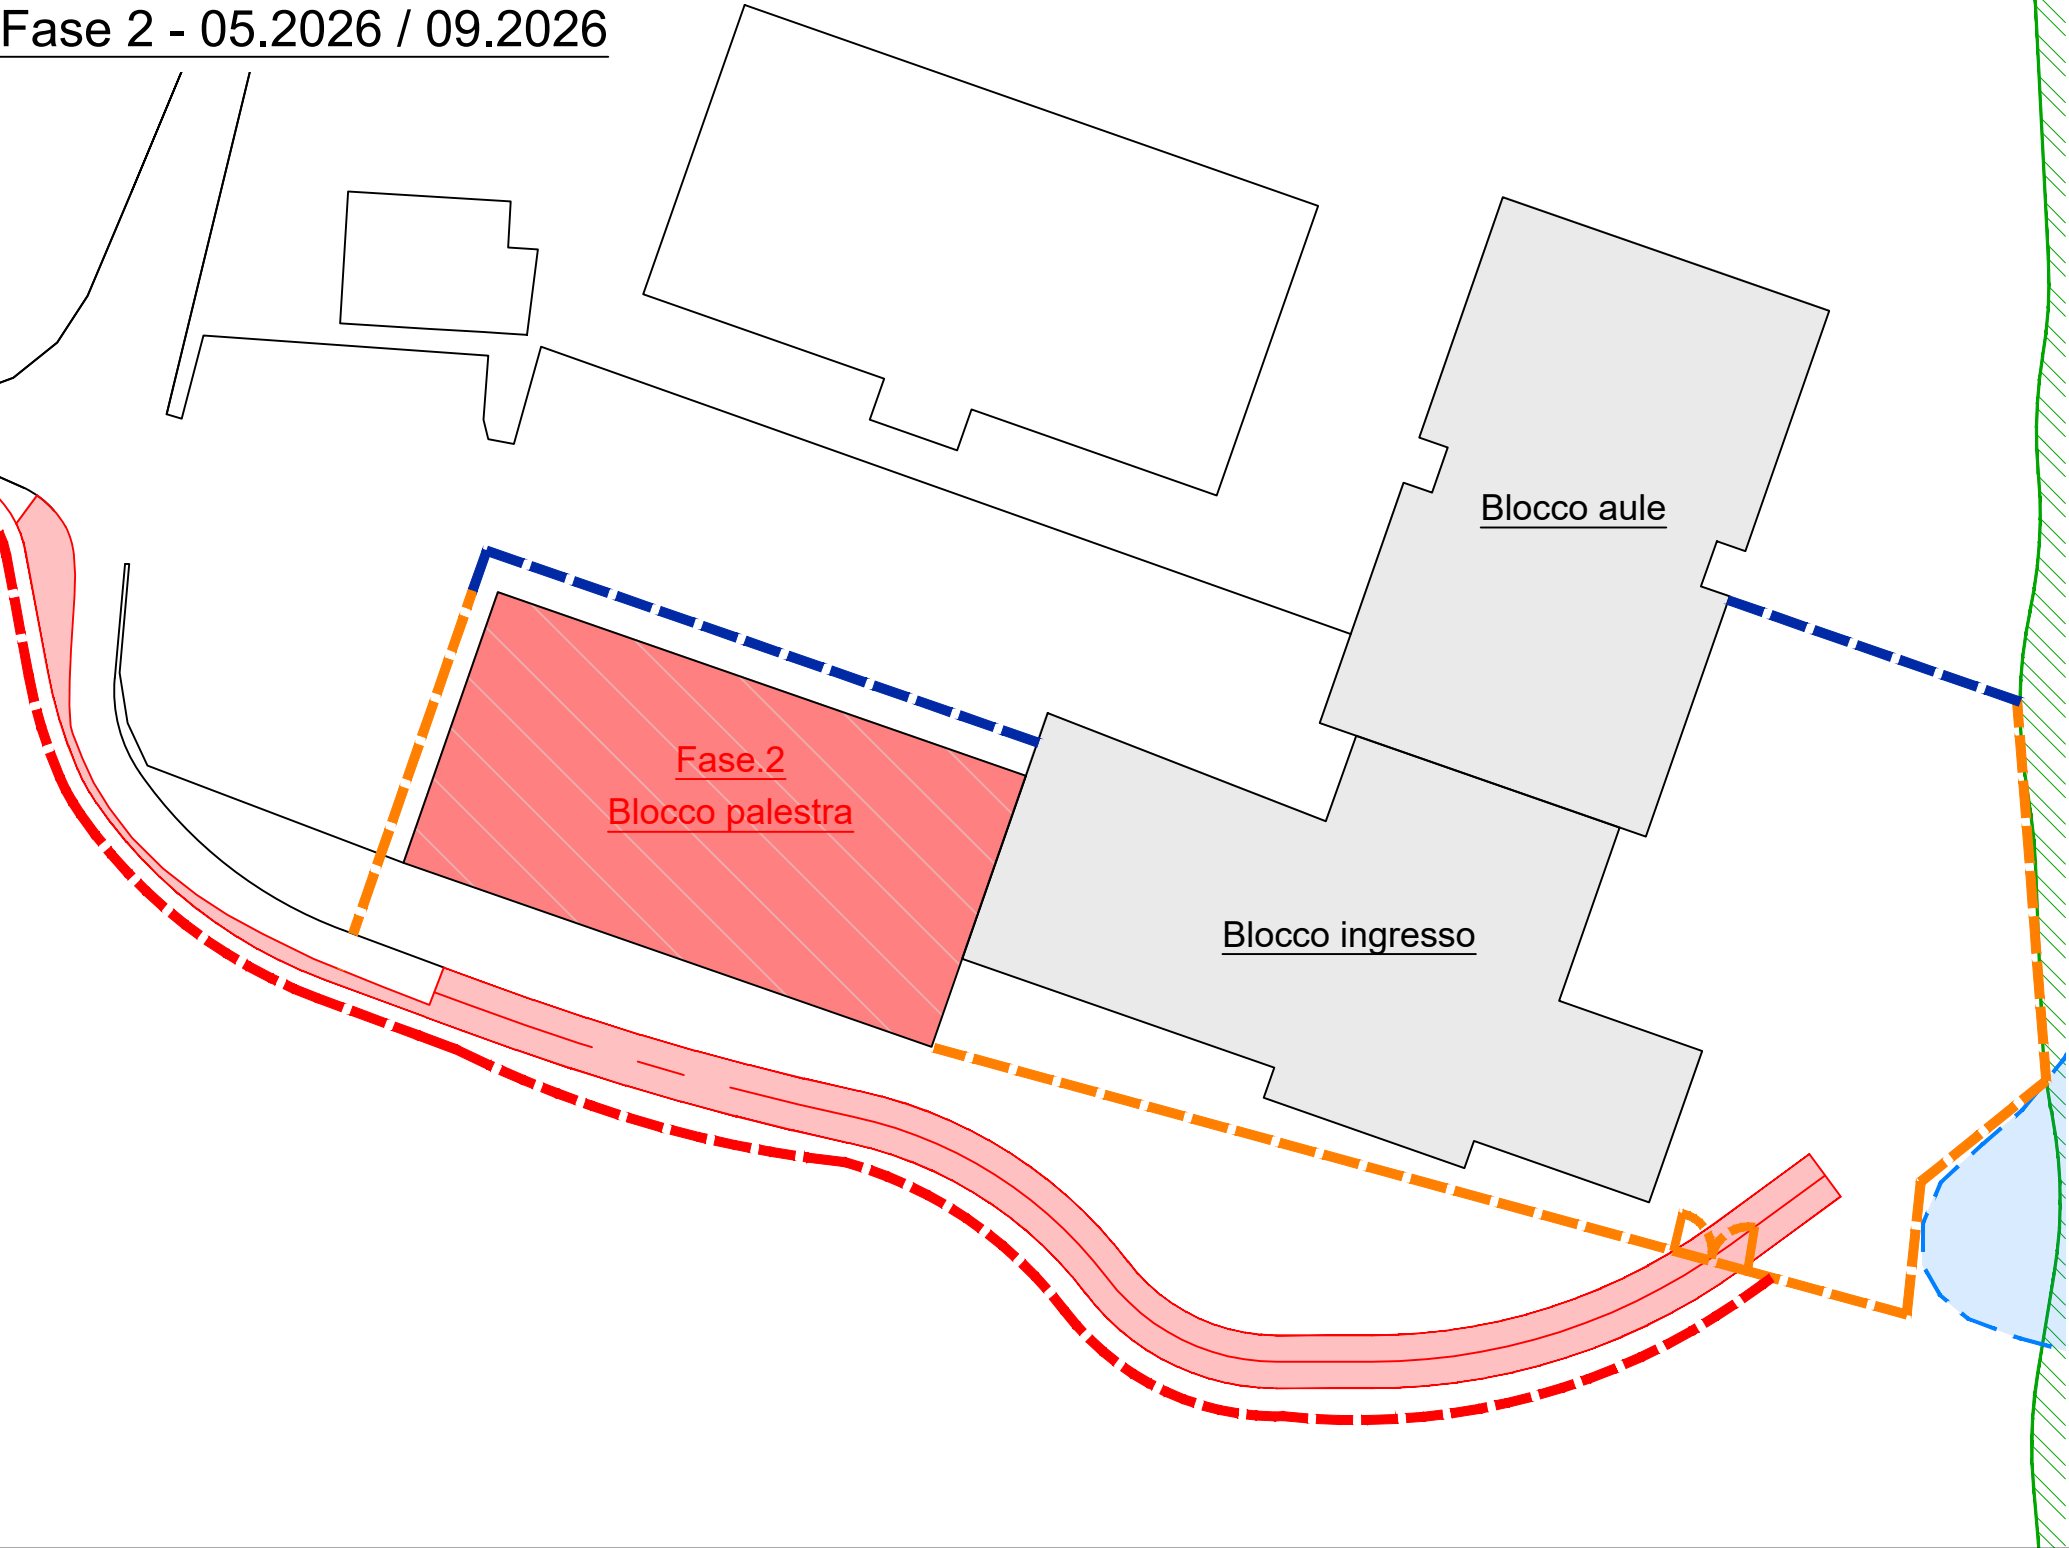

Fase 3 - 01.2027 / 12.2027

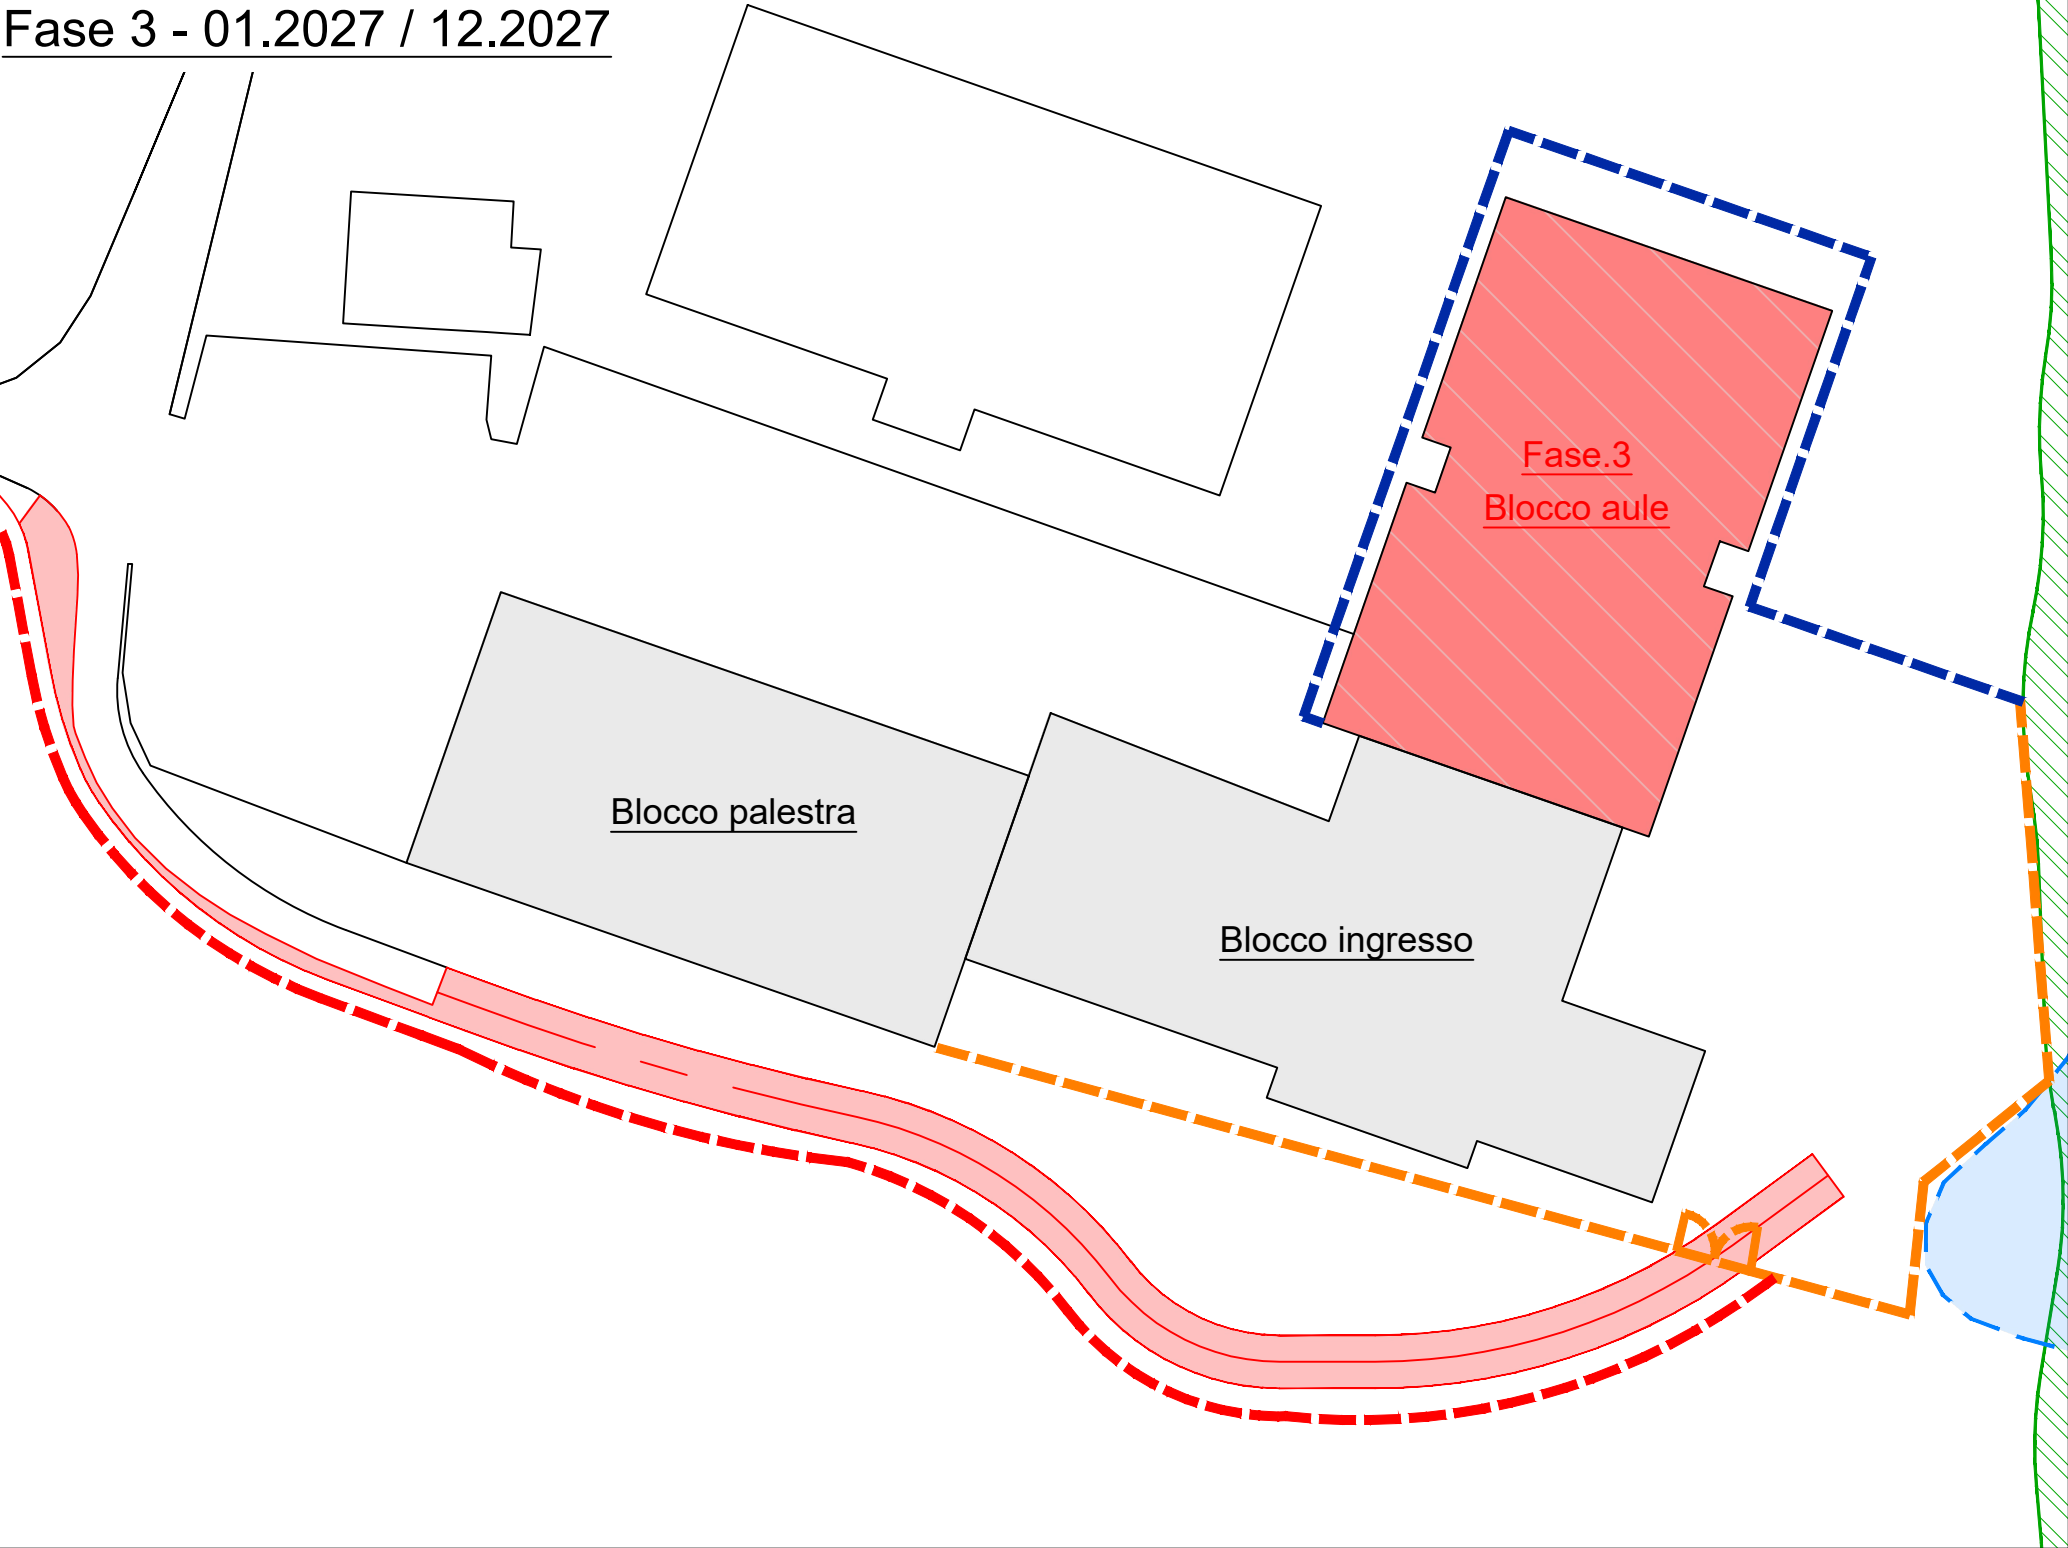

Studio d'ingegneria
Bonalumi Ferrari Partner SA

2902-b-005A_FasiDiCantiere_2024-07-24_OM

Redatto da OM il 24.07.2024