



Studio Ingegneria Sciarini
La Strada d'Indeman 8
CH-6574 Vira Gambarogno
Tel. +41 91 785 90 30
www.sciarini.ch
info@sciarini.ch

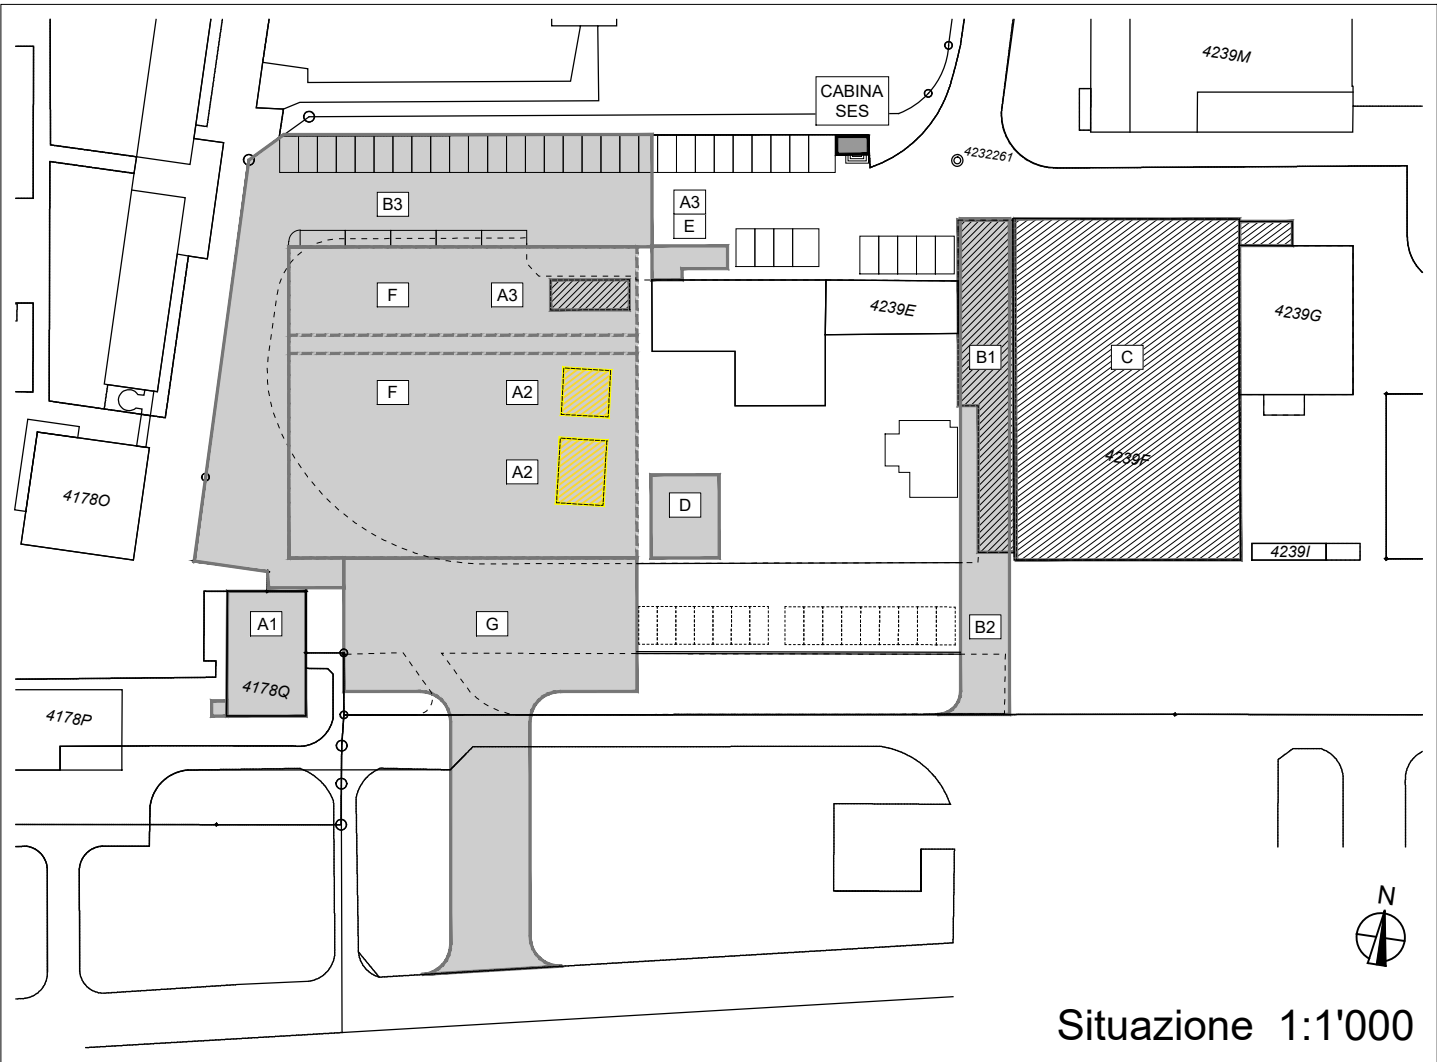

 A2 - Demolizione Uffici Direzione Aeroportuale

N°	Dis.	Data	Correzioni

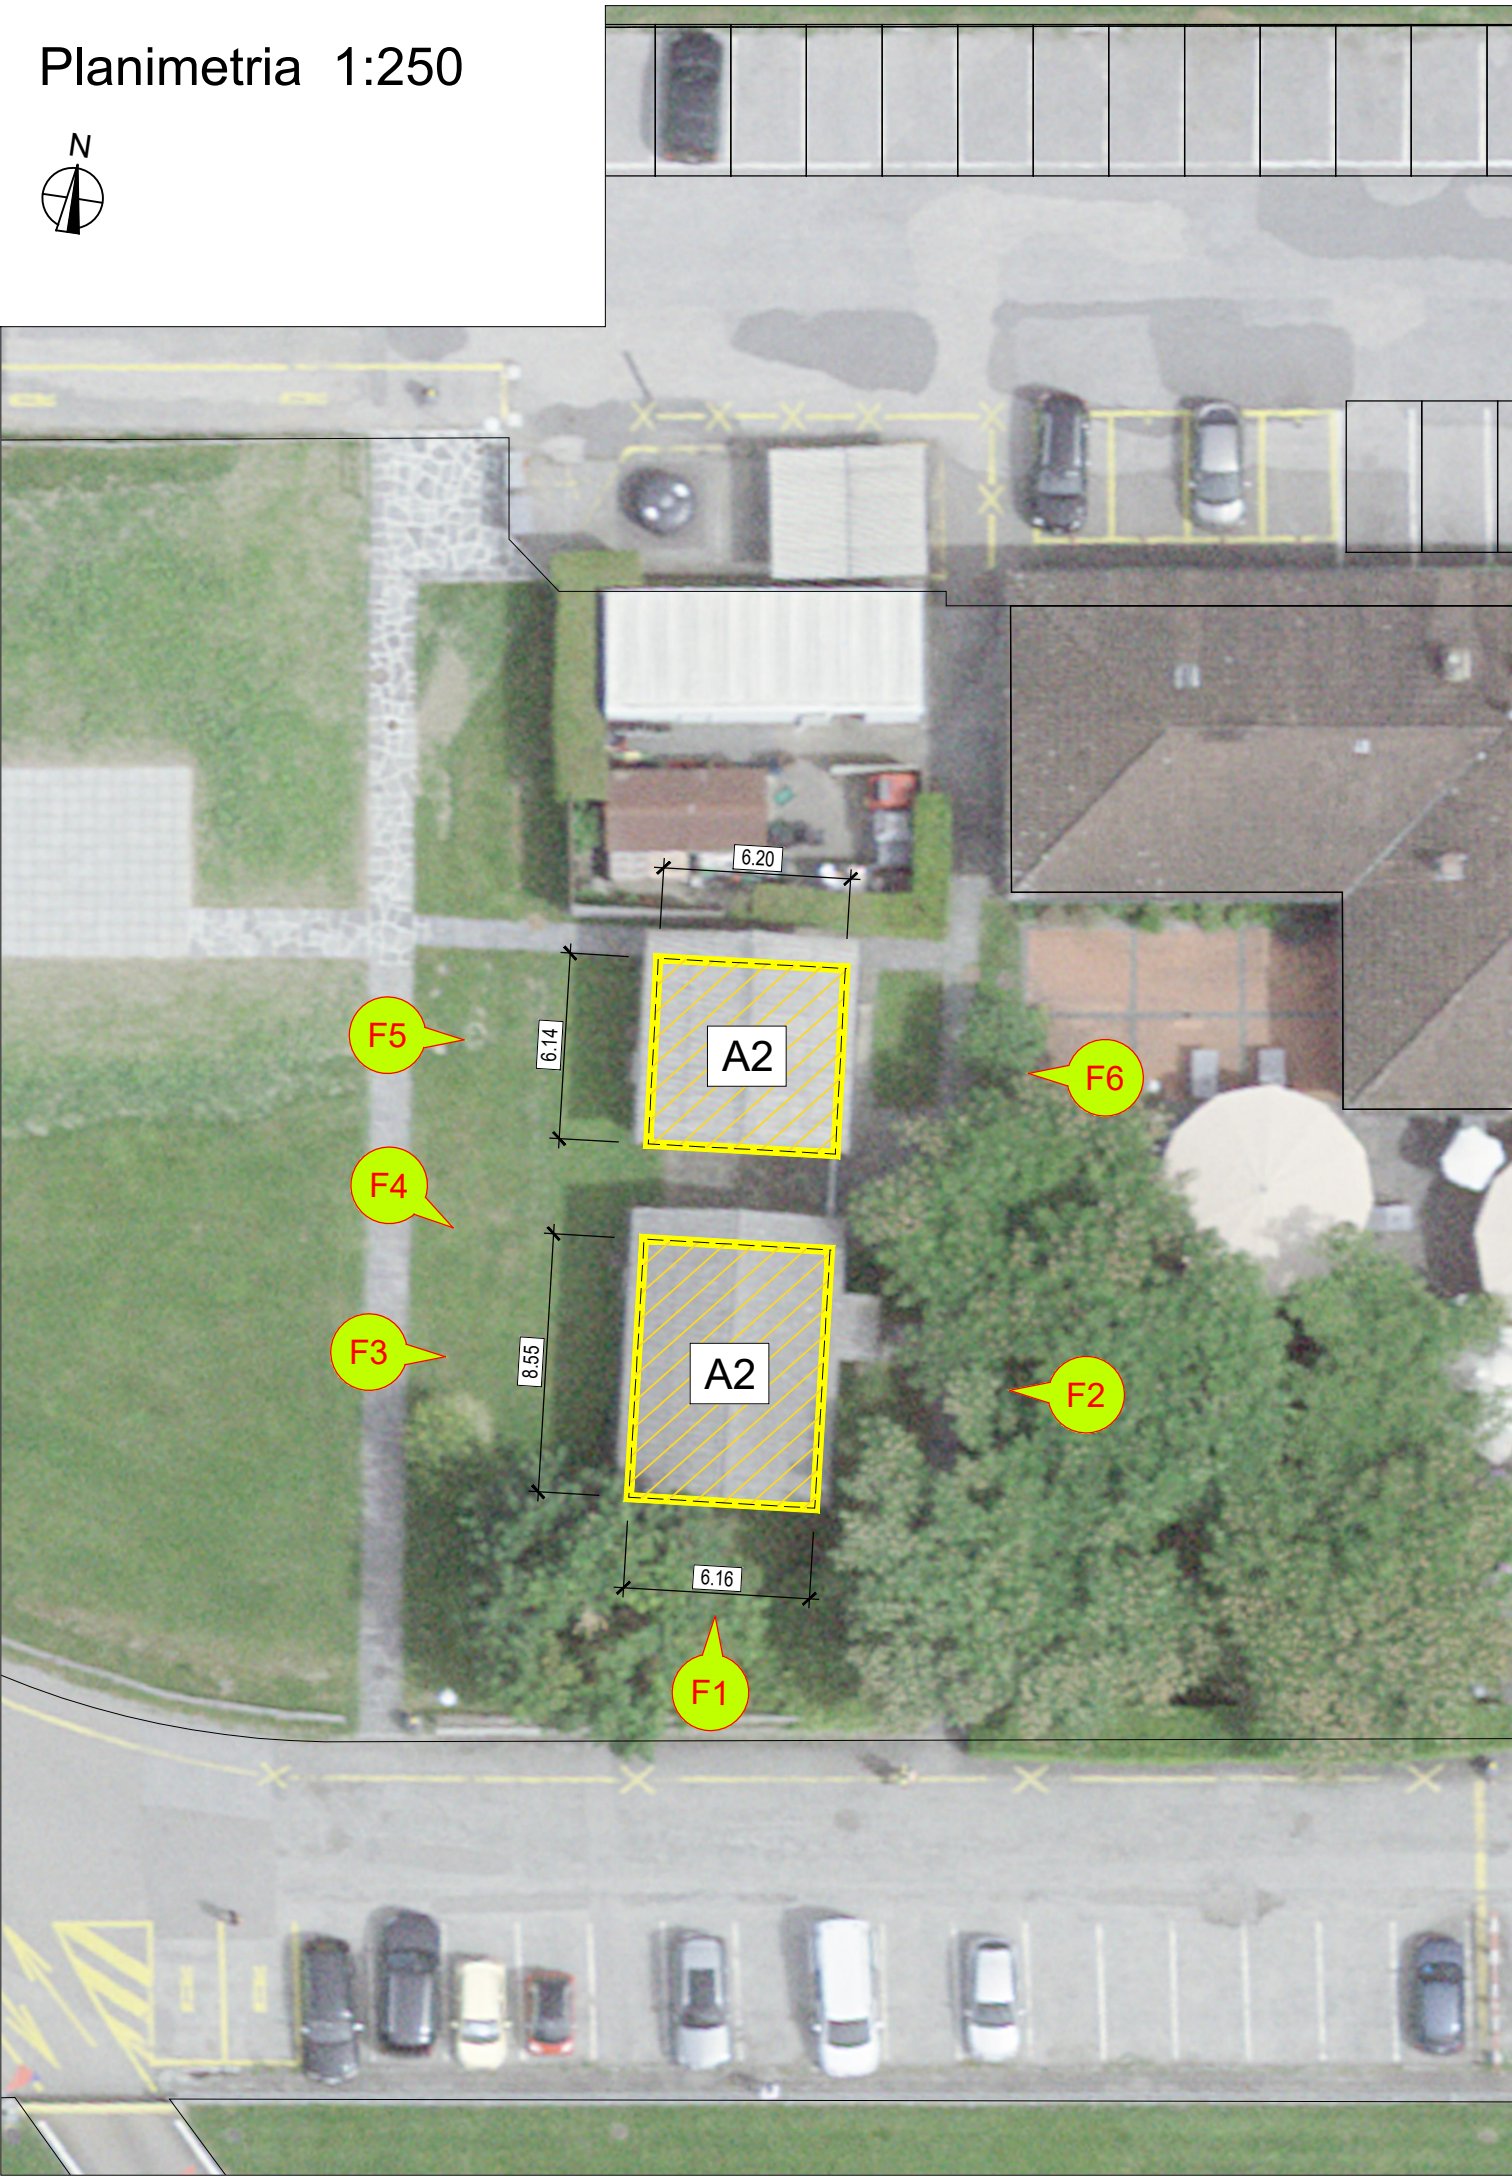

ca. 3.90 m

A single-story yellow house with a dark roof, two windows with white frames, and an air conditioning unit on the exterior wall. The house is surrounded by green grass and a cloudy sky.