


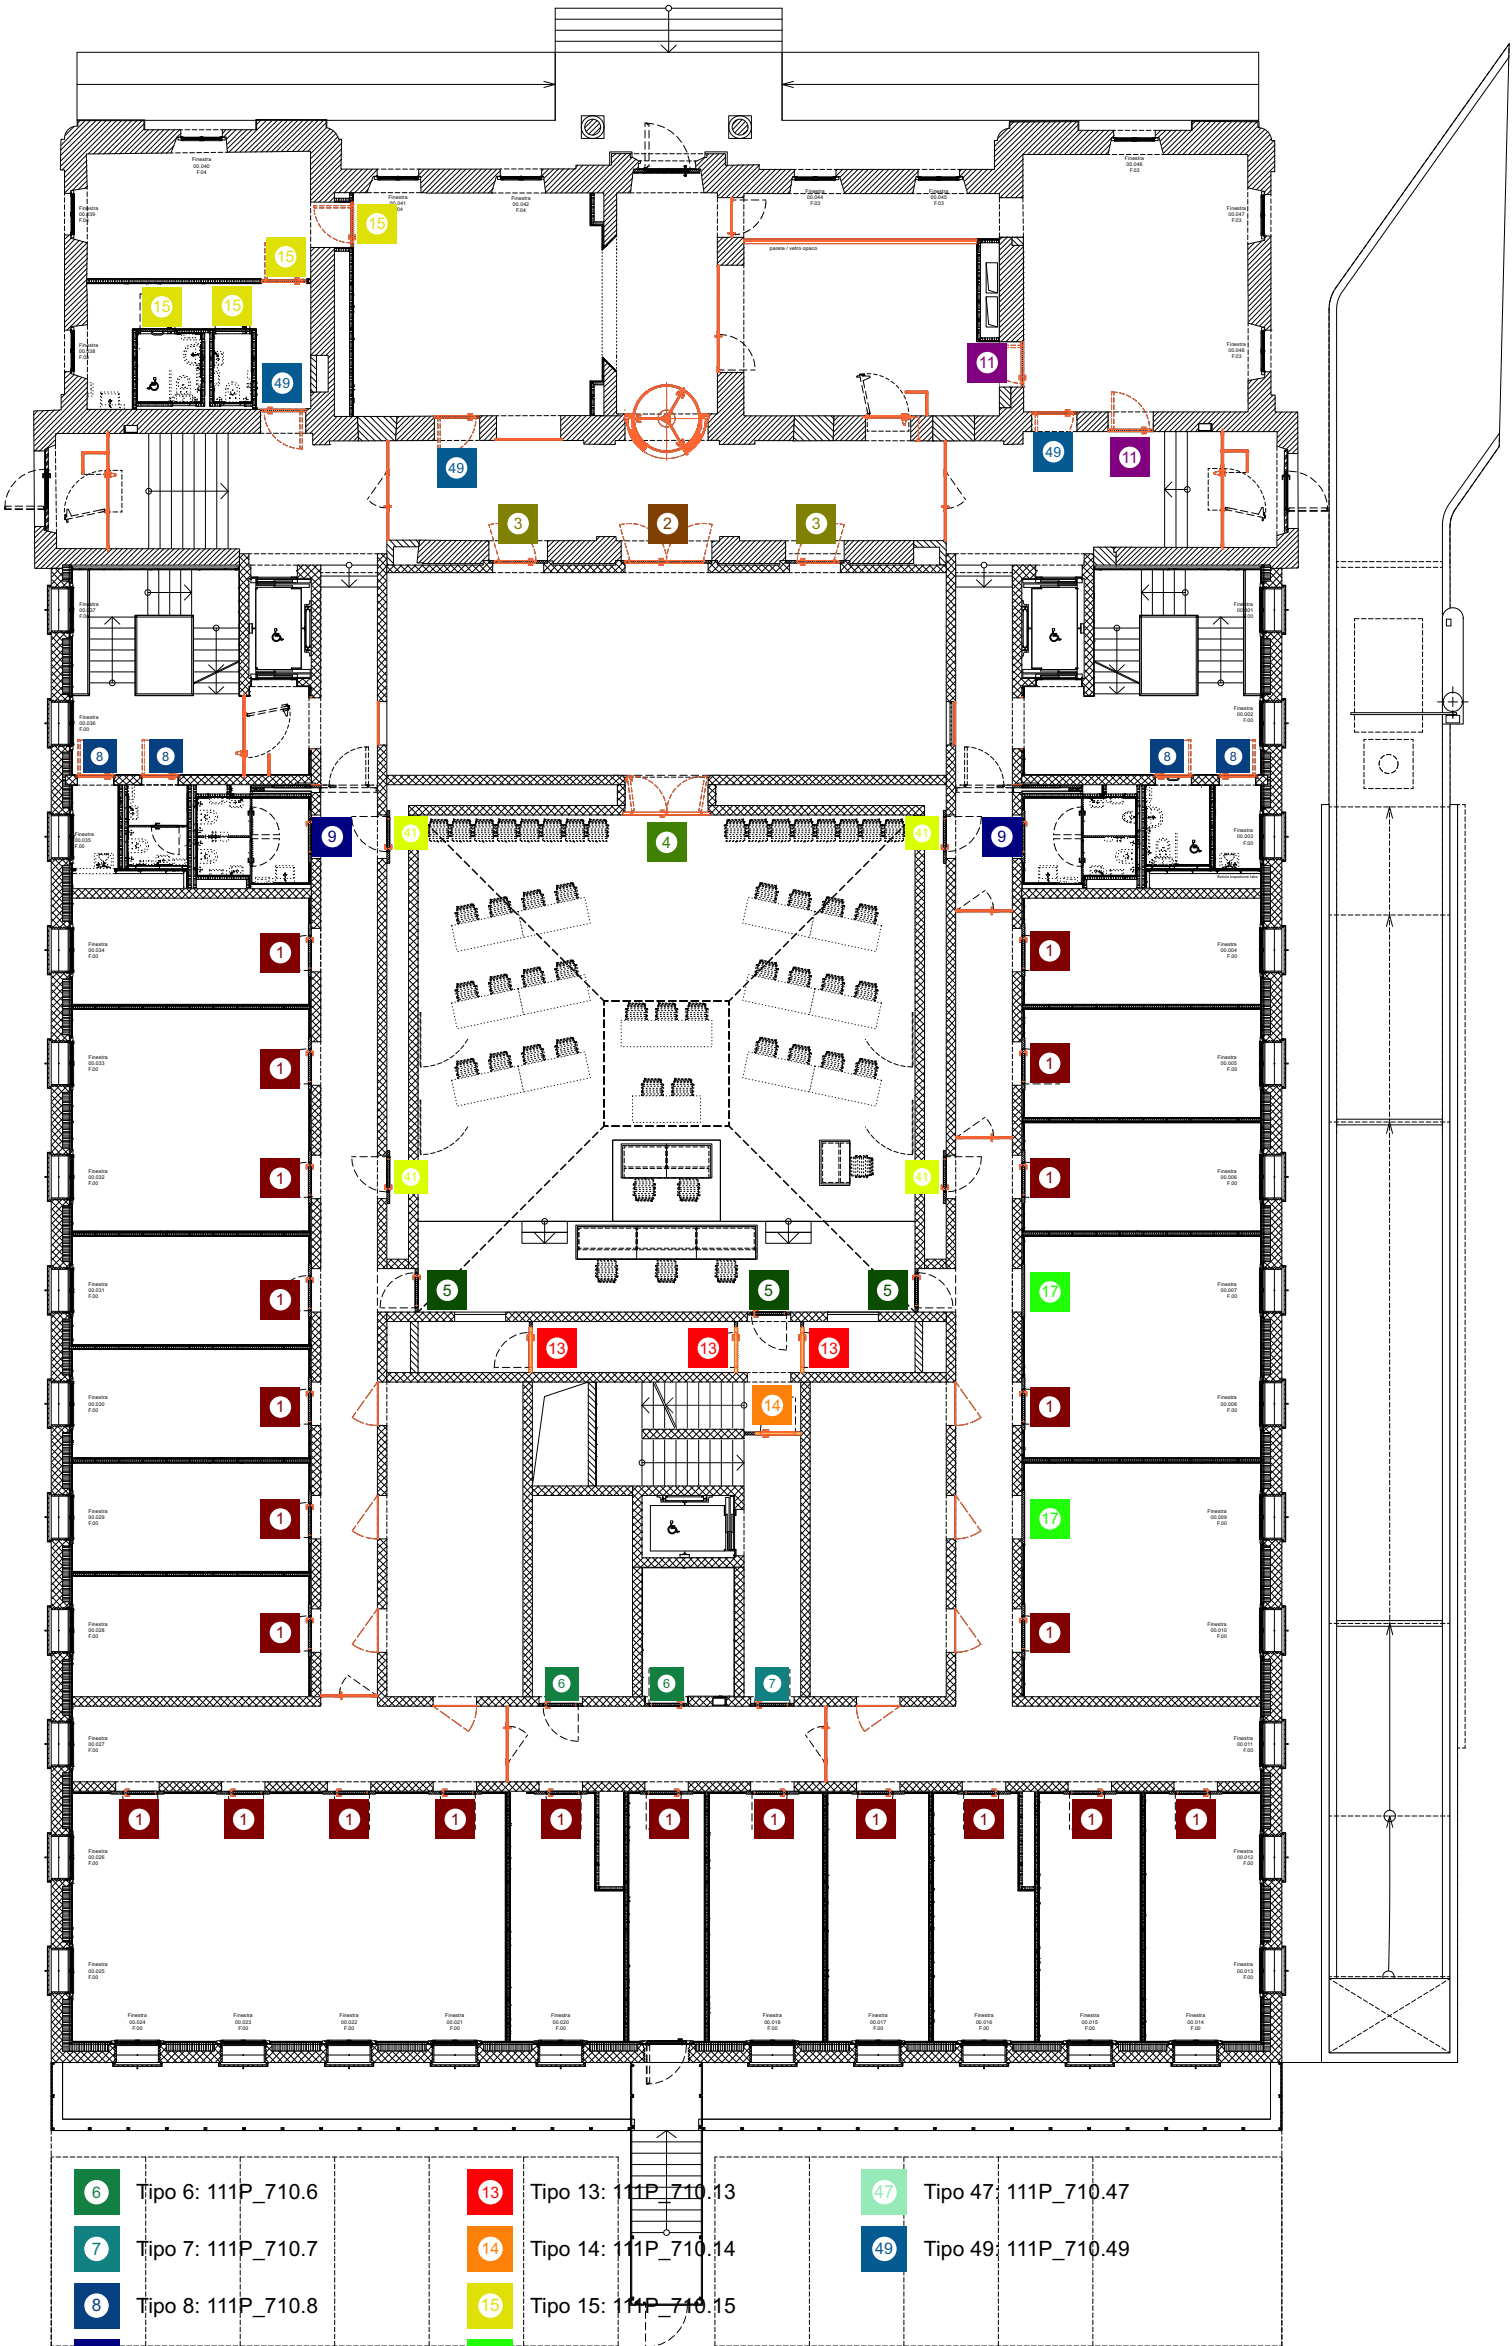

Legenda

- 1

Tipo 1: 111P_710.1
- 2

Tipo 2: 111P_710.2
- 3

Tipo 3: 111P_710.3
- 4

Tipo 4: 111P_710.4
- 5

Tipo 5: 111P_710.5
- 6

Tipo 6: 111P_710.6
- 7

Tipo 7: 111P_710.7
- 8

Tipo 8: 111P_710.8
- 9

Tipo 9: 111P_710.9
- 11

Tipo 11: 111P_710.11
- 13

Tipo 13: 111P_710.13
- 14

Tipo 14: 111P_710.14
- 15

Tipo 15: 111P_710.15
- 17

Tipo 17: 111P_710.17
- 41

Tipo 41: 111P_710.41
- 47


Tipo 47: 111P_710.47
- 49

Tipo 49: 111P_710.49



P01 SINOTTICO	Oggetto	E4008 - Pretorio Bellinzona	VARIANTE	Oggetto N° E4008	File N°	Piano N° P01	Formato A3
	Nome Piano	Pianta piano primo - P01	0	Mappale	Data		Scala
	Piano N°	E4008_A1_CH_P01_SINOTTICO_PORTE LEGNO		RFD 975	19.02.24		1:200
	CDL BEARTH & DEPLAZES ARCHITEKTEN AG - DURISCH + NOLLI ARCHITETTI SAGL • VIA SAN GOTTARDO 77 • 6900 MASSAGNO • T 091 960 18 30						

Dipartimento delle finanze e dell'economia - Sezione della logistica - Via del Carmagnola 7 6500 Bellinzona - t +41 (0)91 814 77 11 f +41 (0)91 814 77 19 - e-mail : dfe-sl@ti.ch web : www.ti.ch/DFE

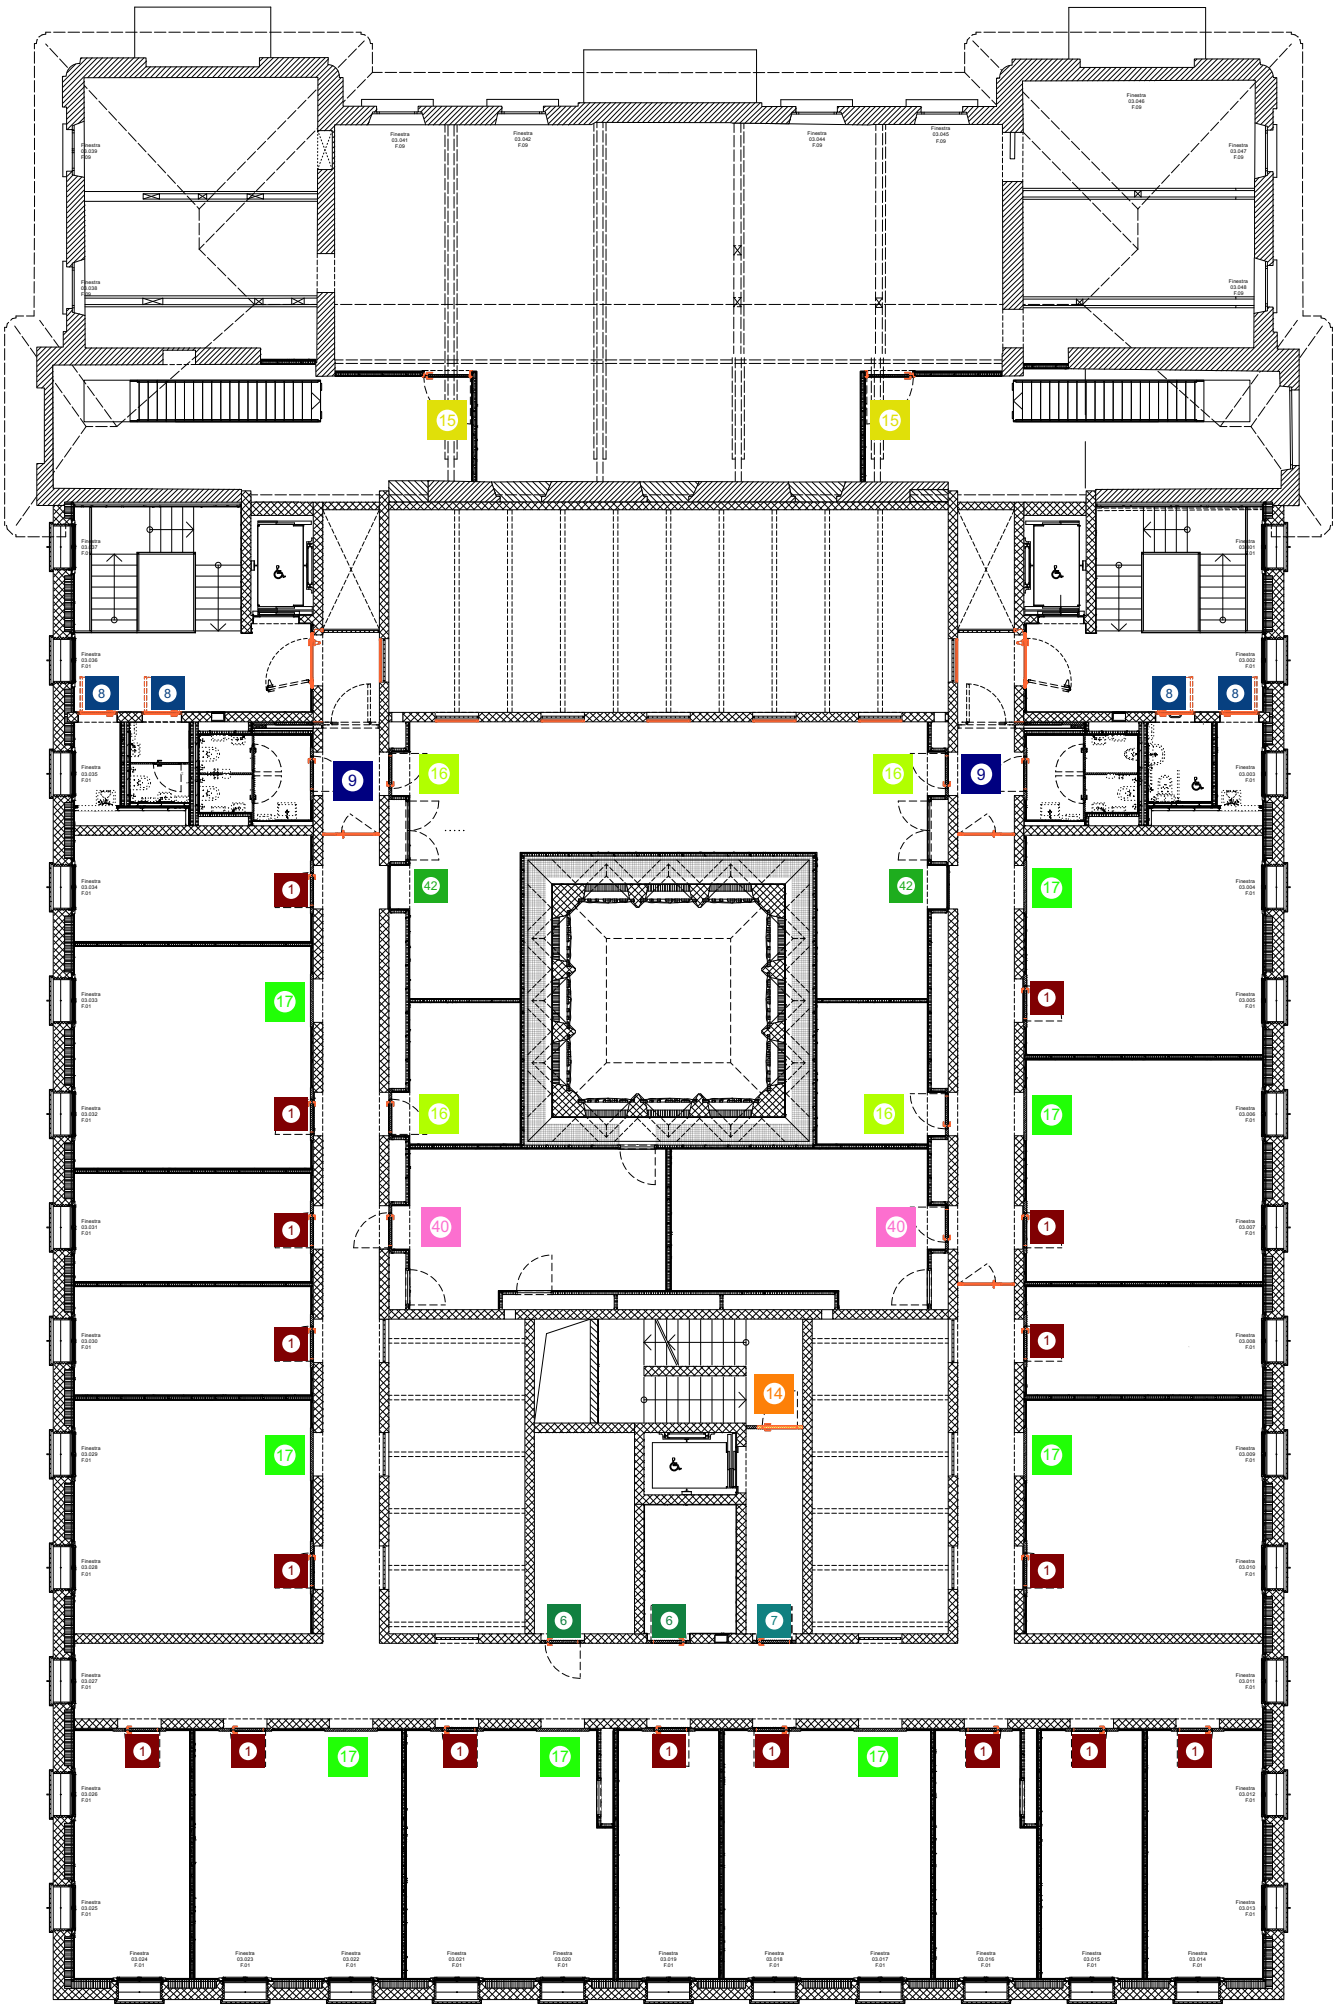

Legenda

- 1

Tipo 1: 111P_710.1
- 6

Tipo 6: 111P_710.6
- 7

Tipo 7: 111P_710.7
- 8

Tipo 8: 111P_710.8
- 9

Tipo 9: 111P_710.9
- 14

Tipo 14: 111P_710.14
- 15

Tipo 15: 111P_710.15
- 16


Tipo 16: 111P_710.16
- 17

Tipo 17: 111P_710.17
- 40

Tipo 40: 111P_710.40
- 42

Tipo 42: 111P_710.42
- 47

Tipo 47: 111P_710.47

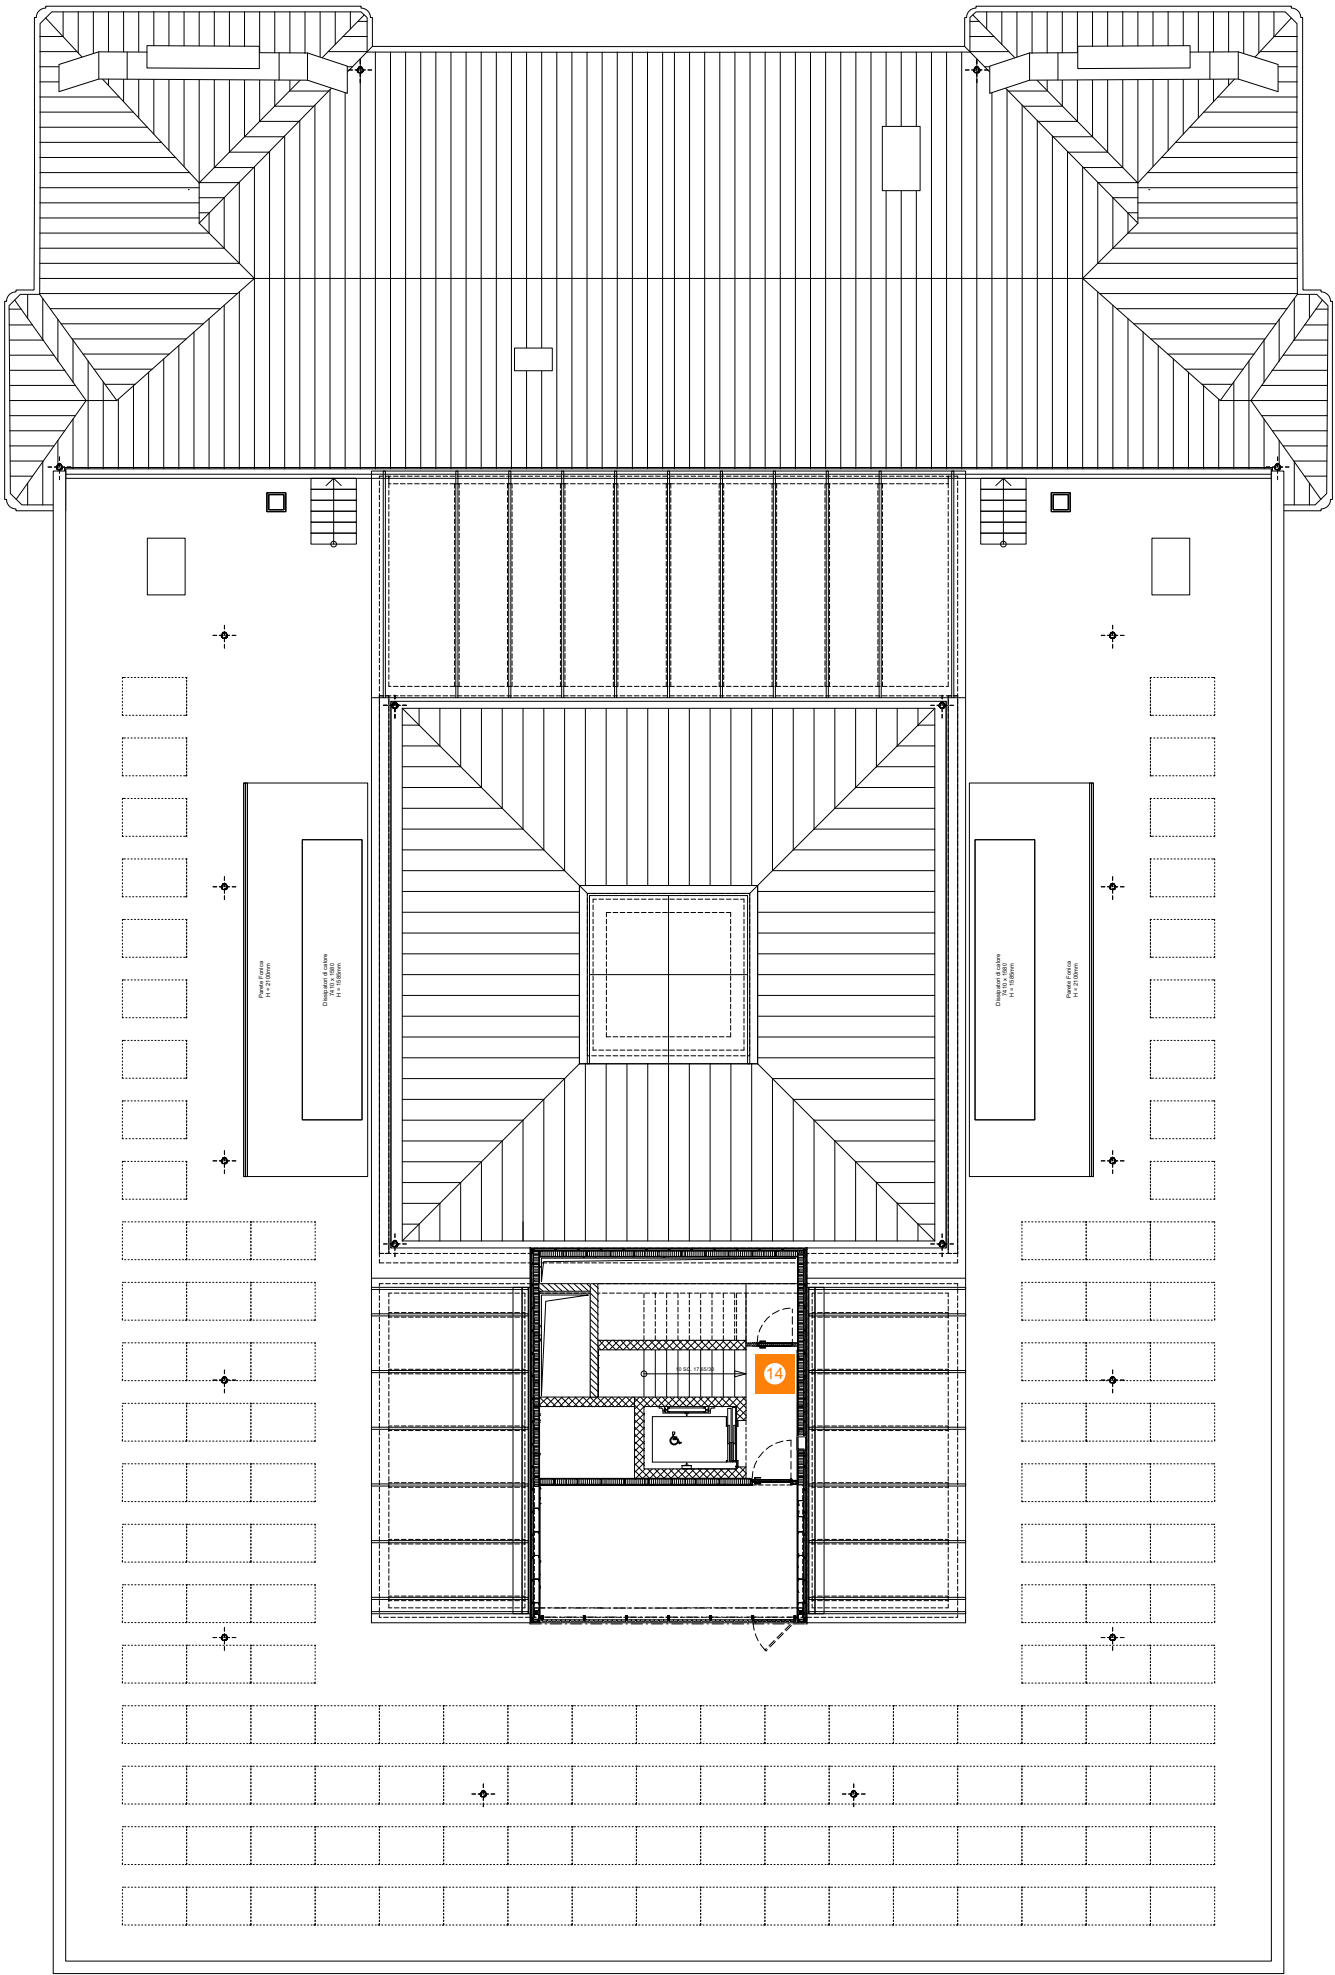

Legenda

14 Tipo 14: 111P_710.14