


VISTA 1:25

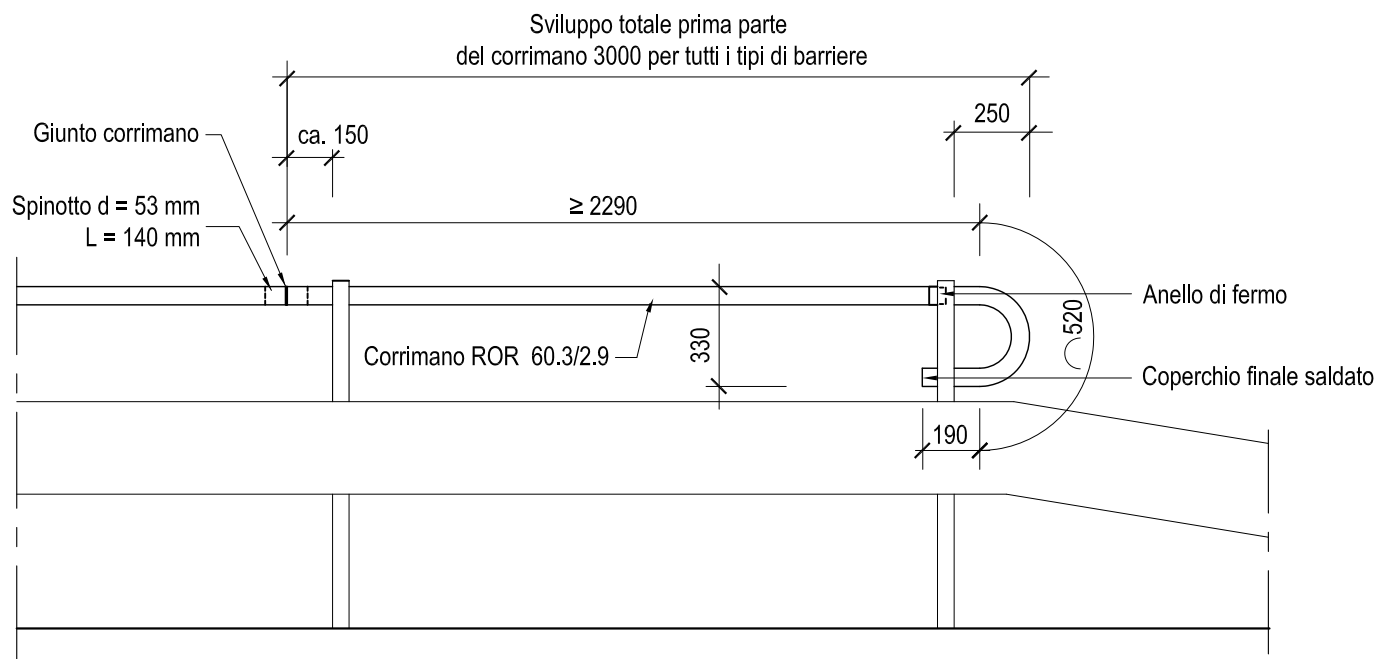

Dipartimento del territorio - Divisione delle costruzioni
via F. Zorzi 13 - Casella Postale 2170 - 6501 BELLINZONA

6.325

Data: 08.06.2005

Corrimano ROR 60.3/2.9

Mod. : 16.02.2015

Dis. : MB

Resp. : DeB

Contr. : CN

Per barriere tipo TI 001, 002 e 003

Scala : 1:25