


SERRAMENTO TIPO A  
- Pos. 212.801 - Pezzi 2

Scala


1:30

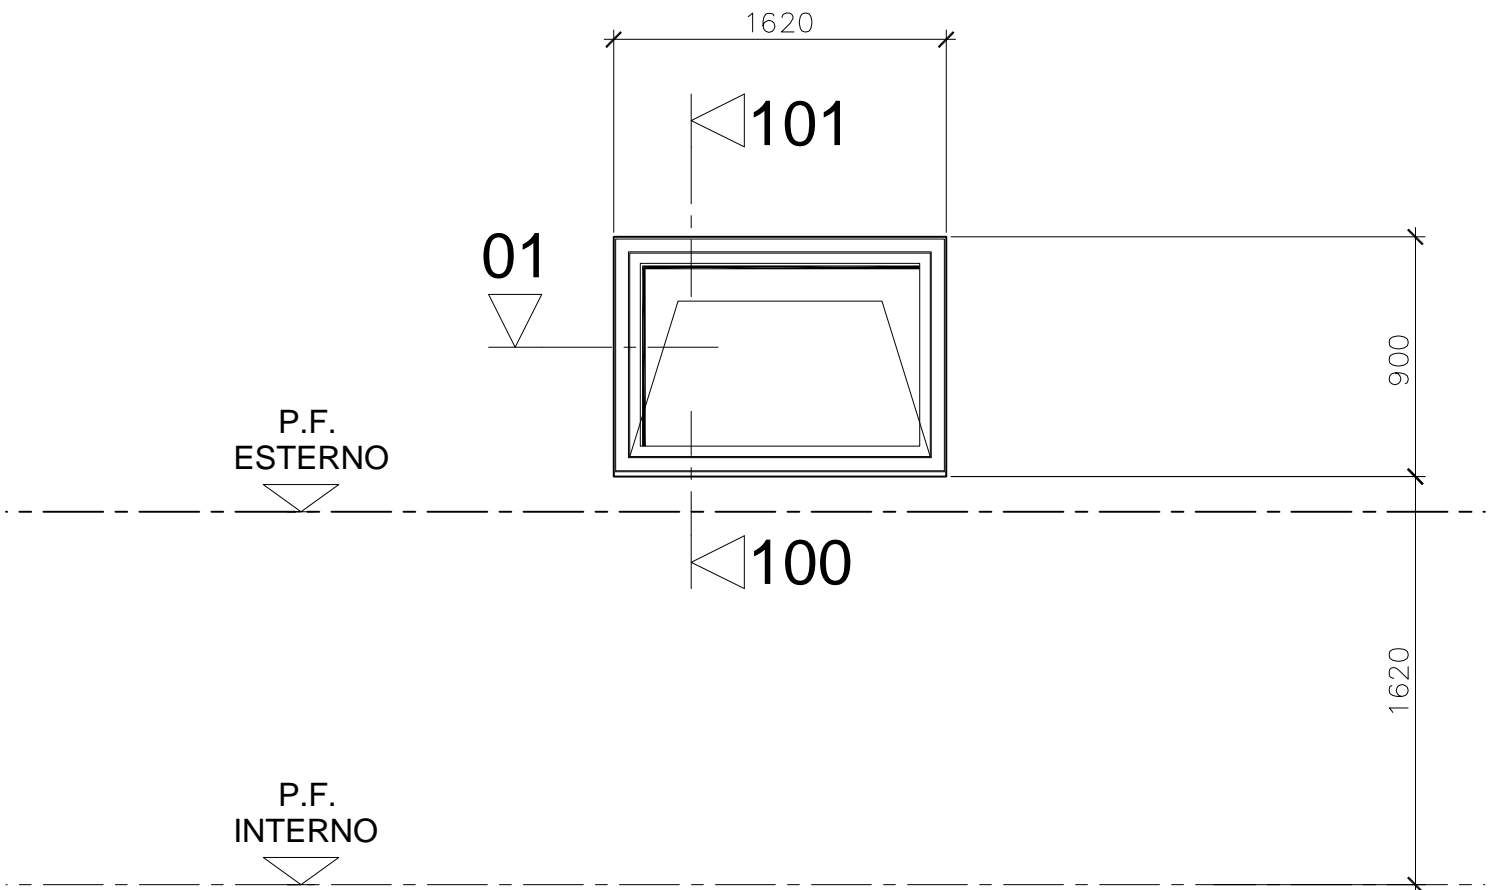

**SERRAMENTO TIPO C**  
**- Pos. 213.801 - Pezzi 3**

**Scala**


1:30

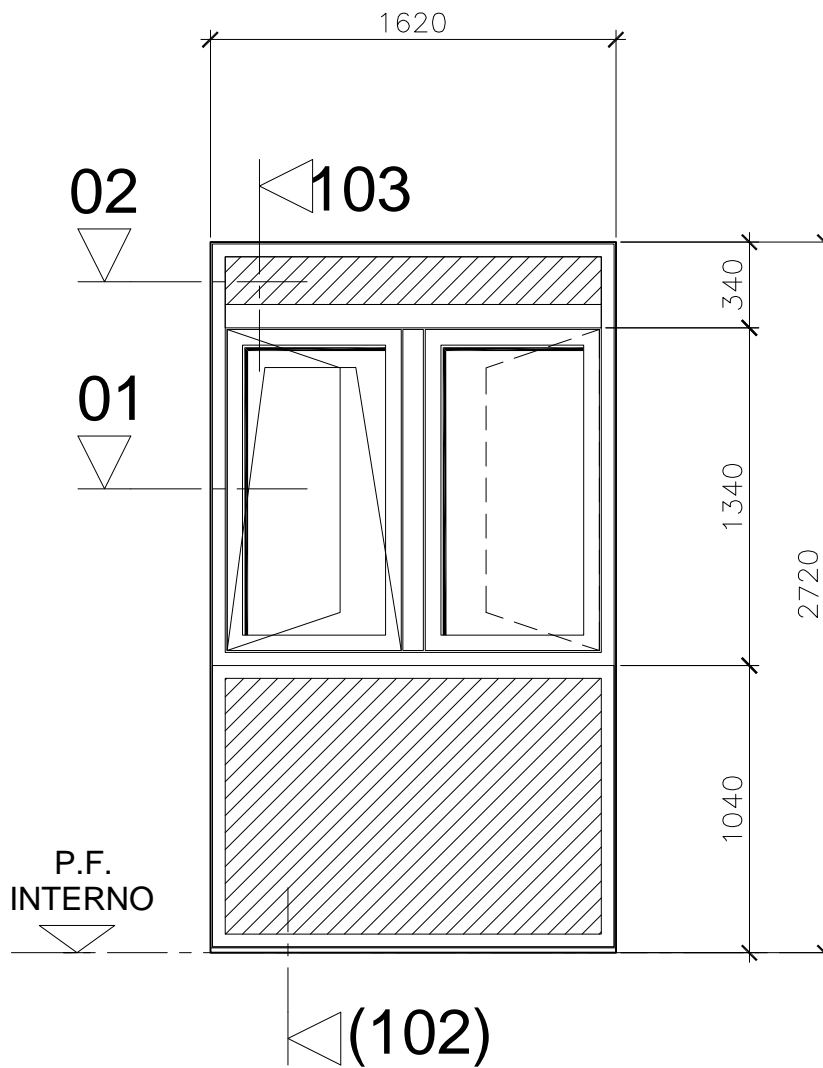

**SERRAMENTO TIPO D1**  
**- Pos. 214.801 - Pezzi 1**

**Scala**


1:30

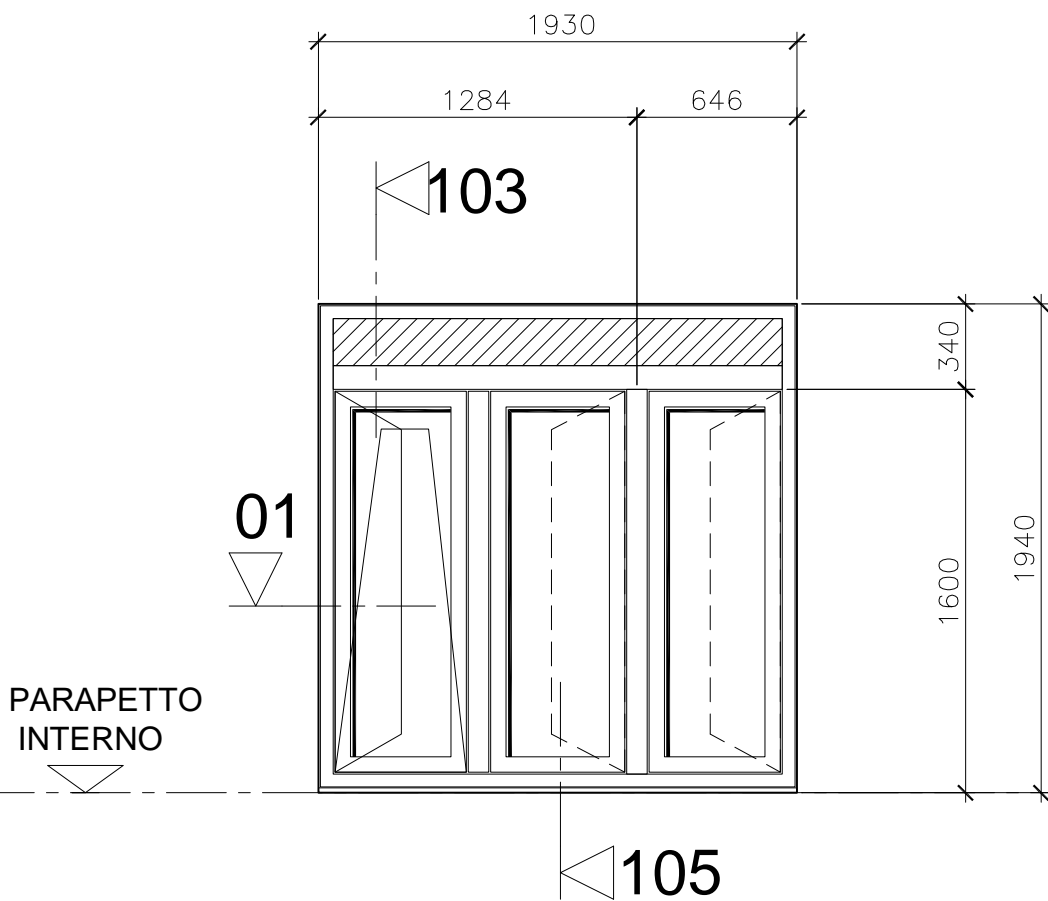

**SERRAMENTO TIPO D2**  
**- Pos. 214.802 - Pezzi 3**

**Scala**


1:30

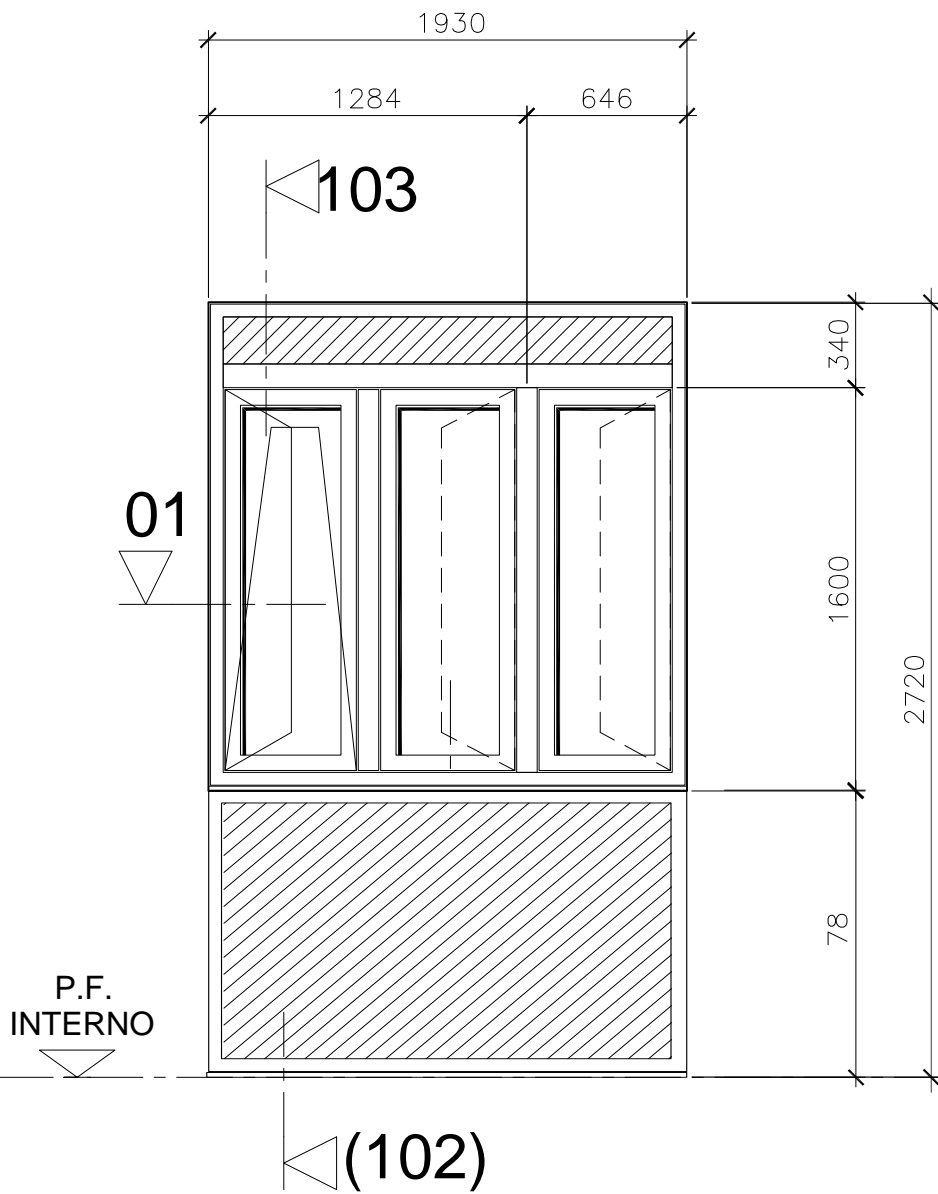

**SERRAMENTO TIPO N**  
**- Pos. 213.802 - Pezzi 24**

**Scala**


1:30




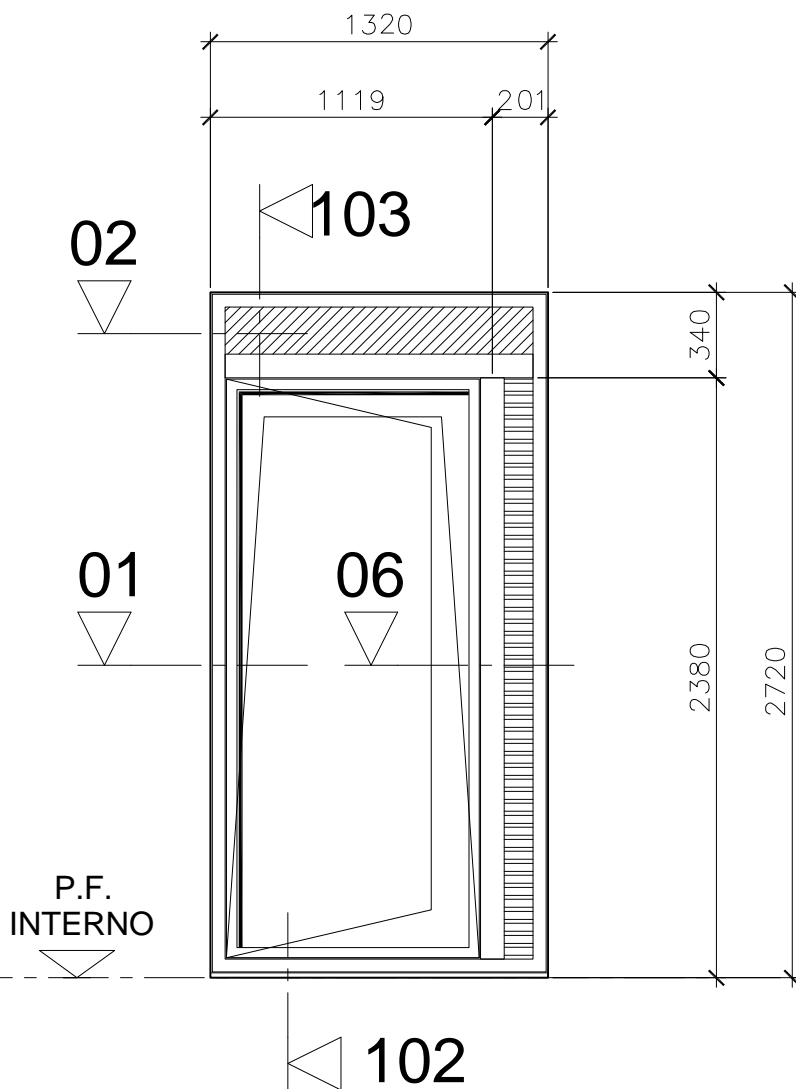


SERRAMENTO TIPO O  
- Pos. 213.803 - Pezzi 21

Scala





1:30

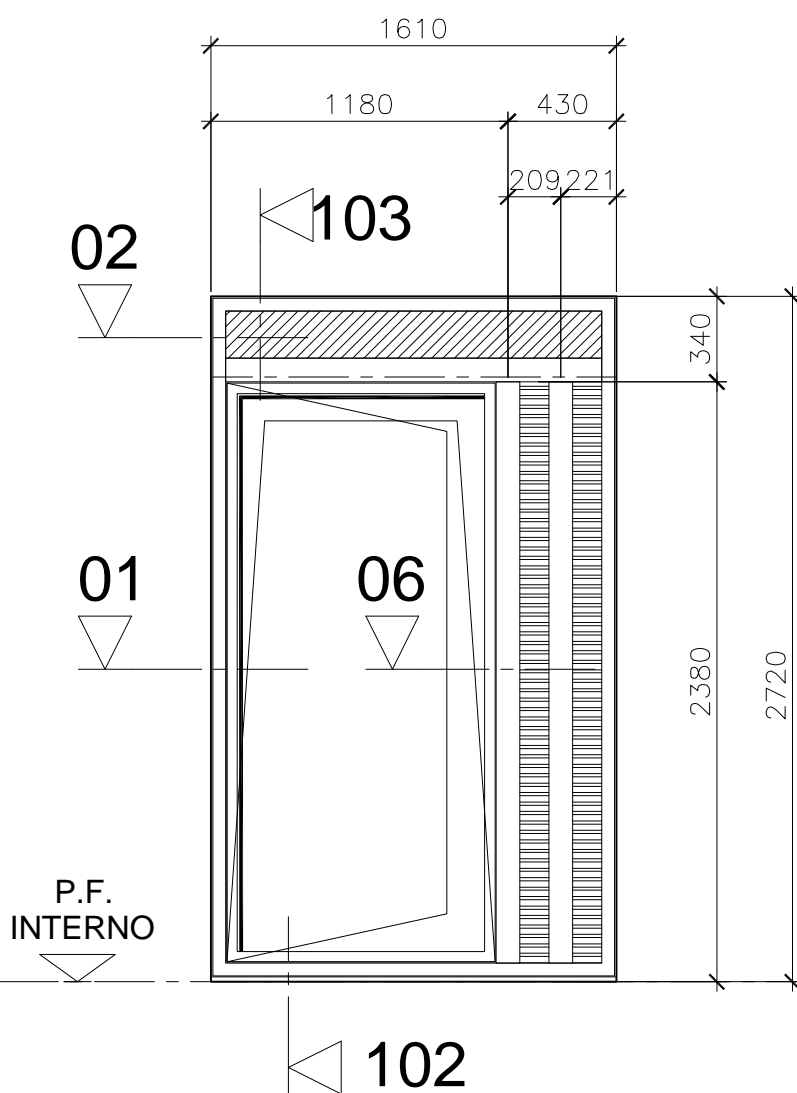

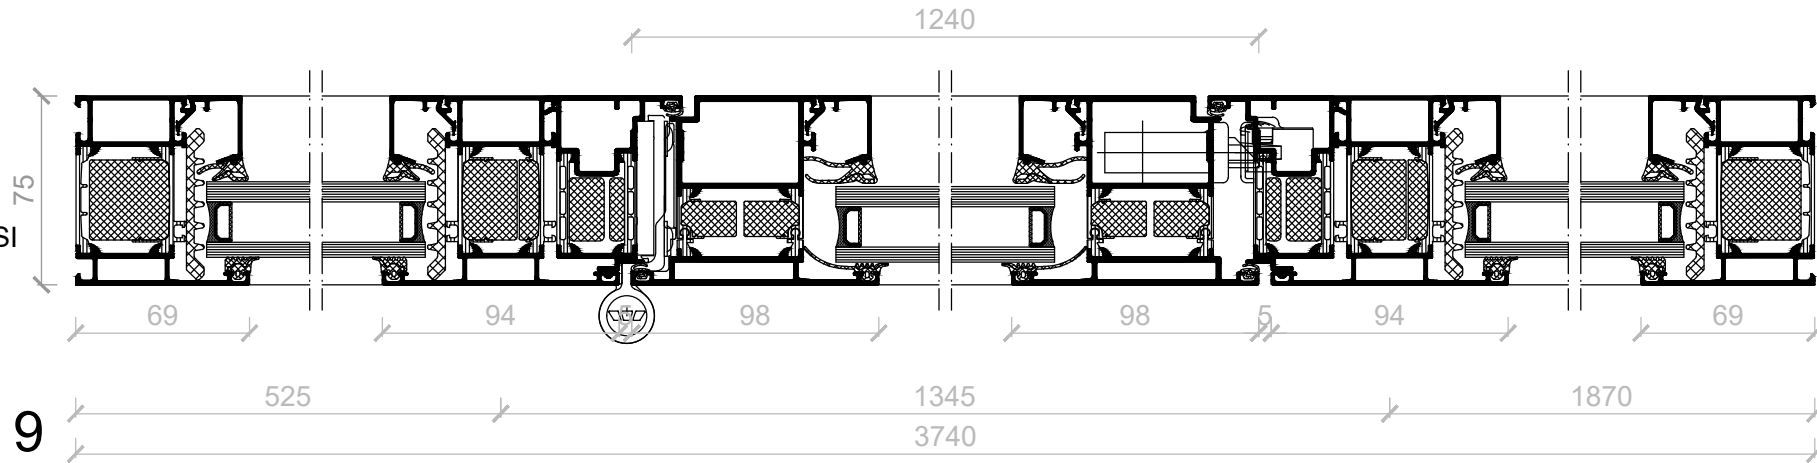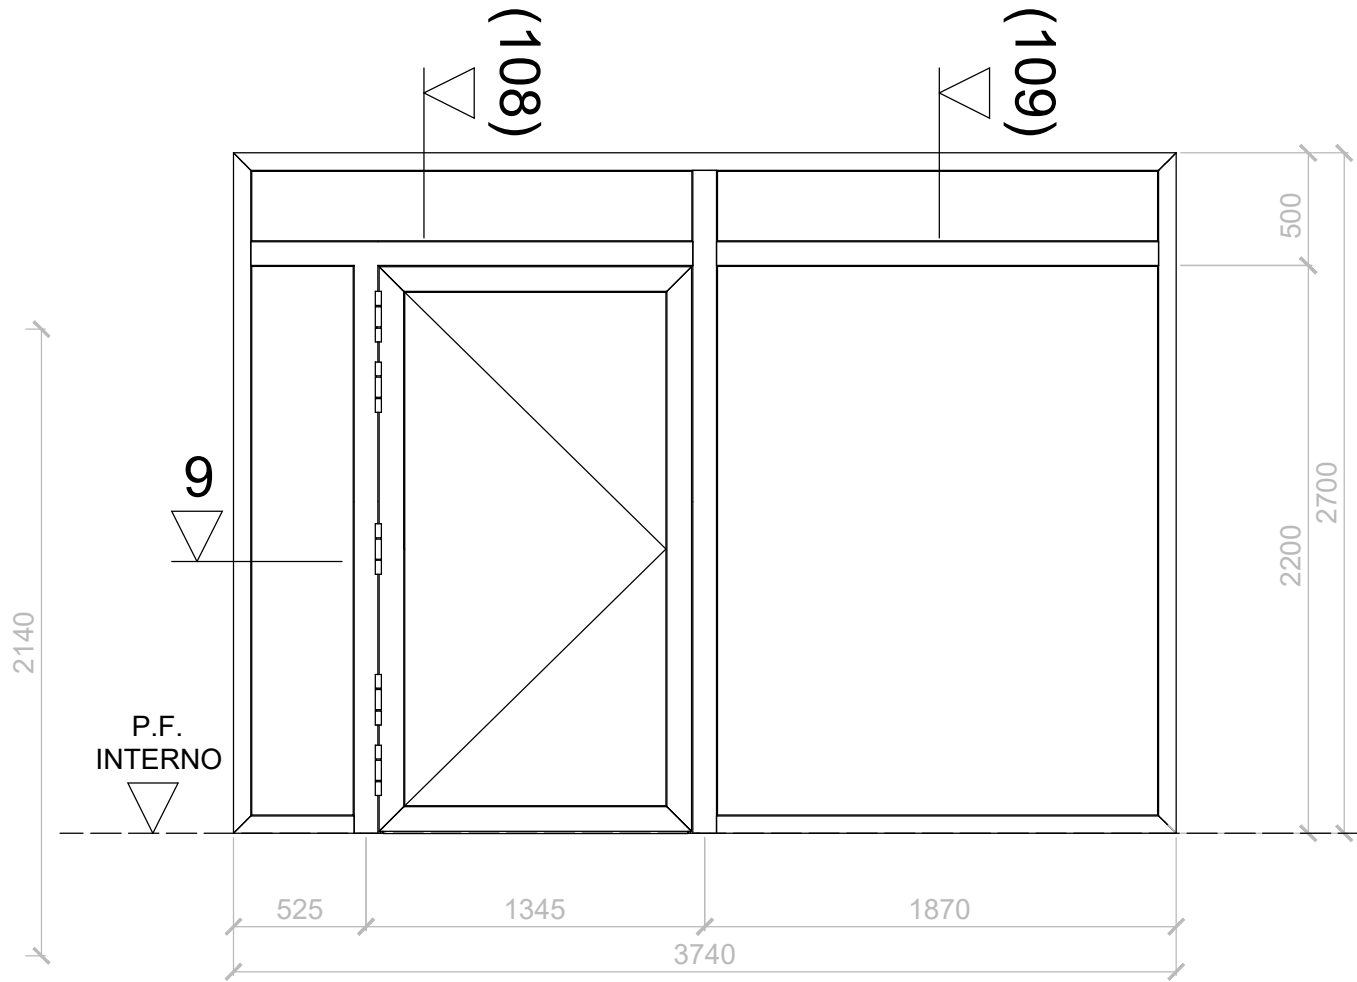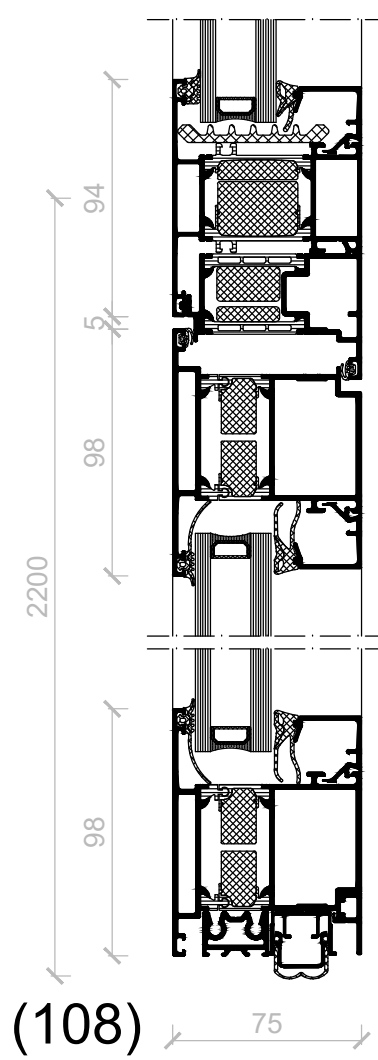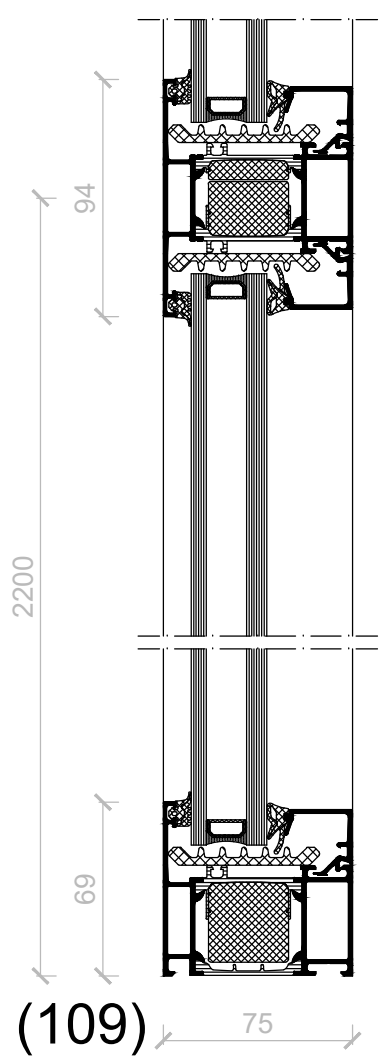

PORTA TIPO P1  
 (vedi CPN 371 pos. 411.801)  
 Porta US ingresso P-1  
 Sistema:  
 Schüco AWS 75.SI+/ADS 75.SI  
 Numero pezzi: 1





Scala 1:30 - 1:3

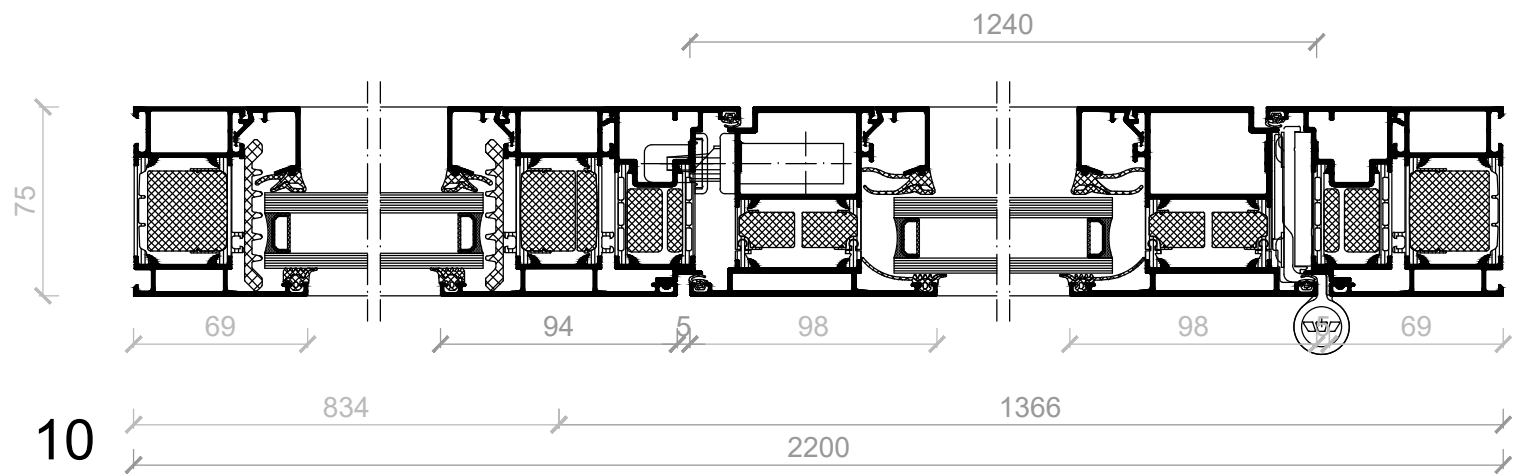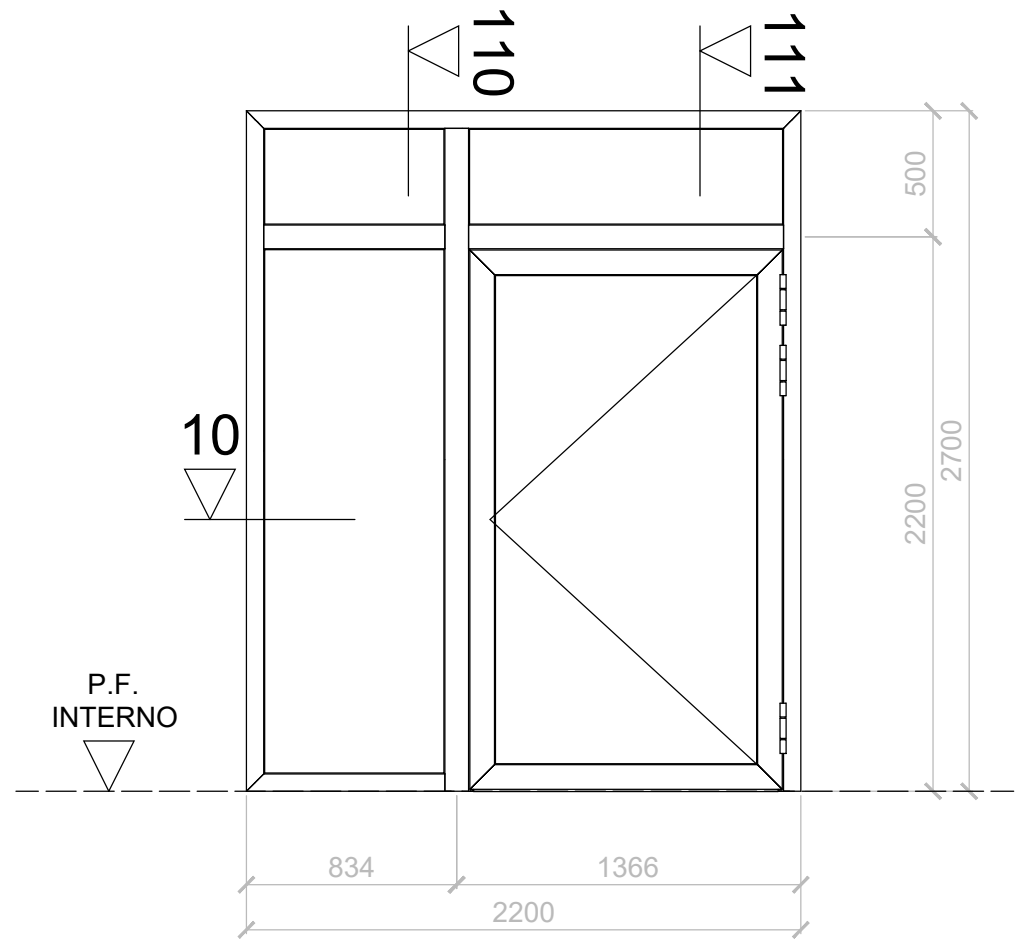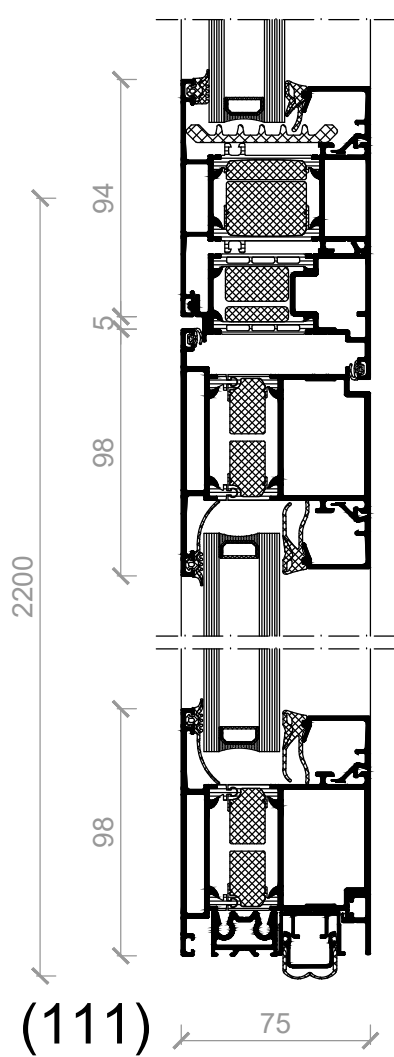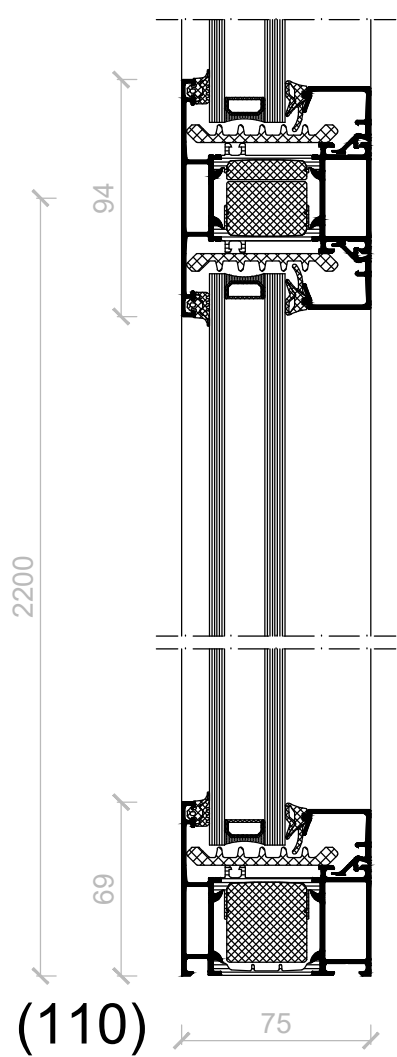

PORTA TIPO P2  
 (vedi CPN 371 pos. 411.802)  
 Porta US ingresso extrascolastico  
 Sistema: Schüco AWS 75.SI+/ADS 75.SI  
 Numero pezzi: 1




Scala 1:30 - 1:3



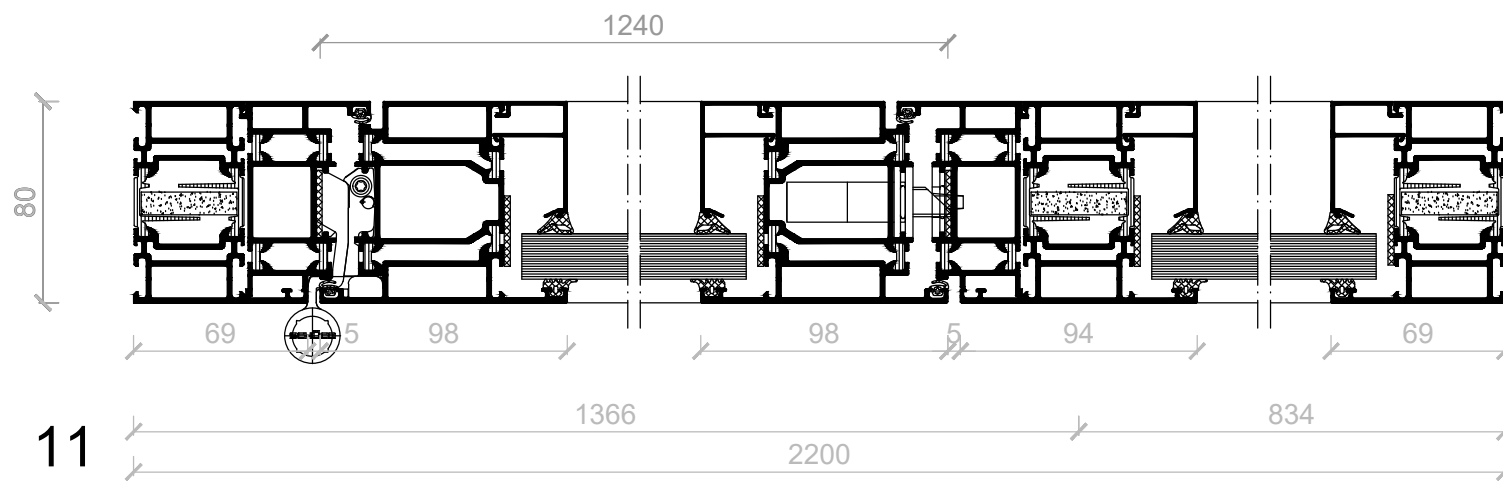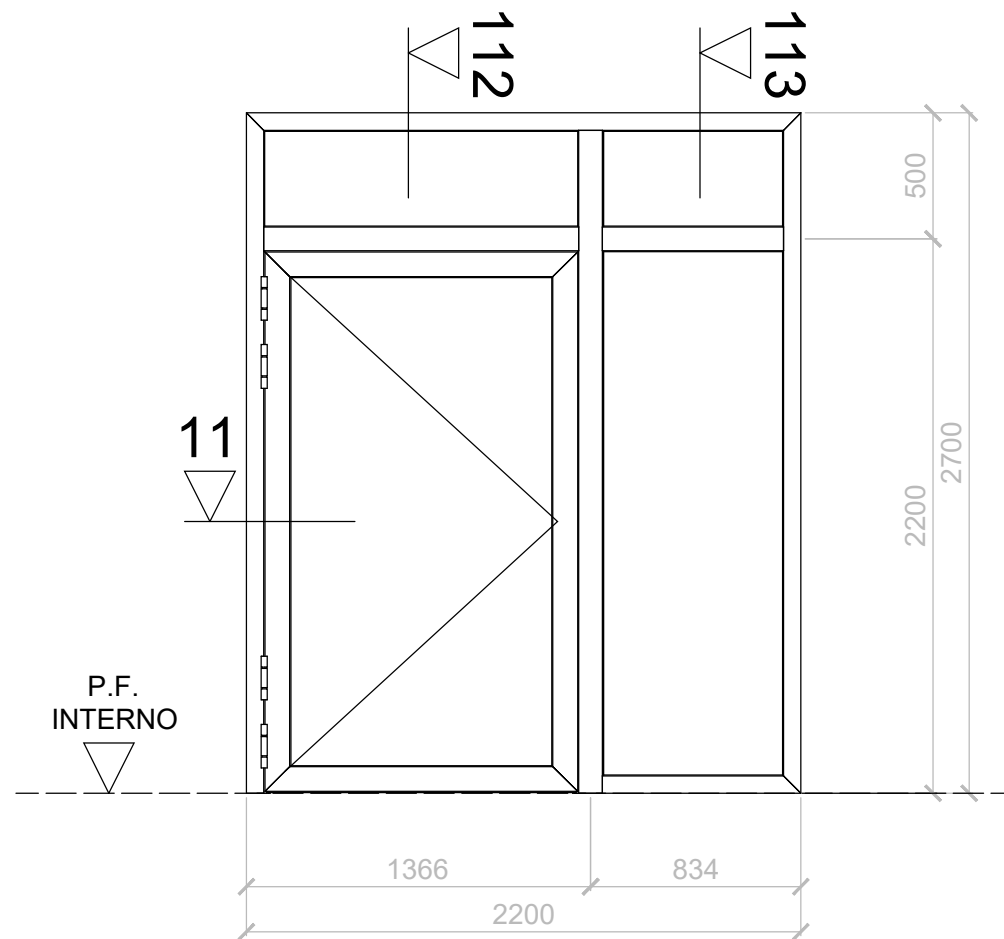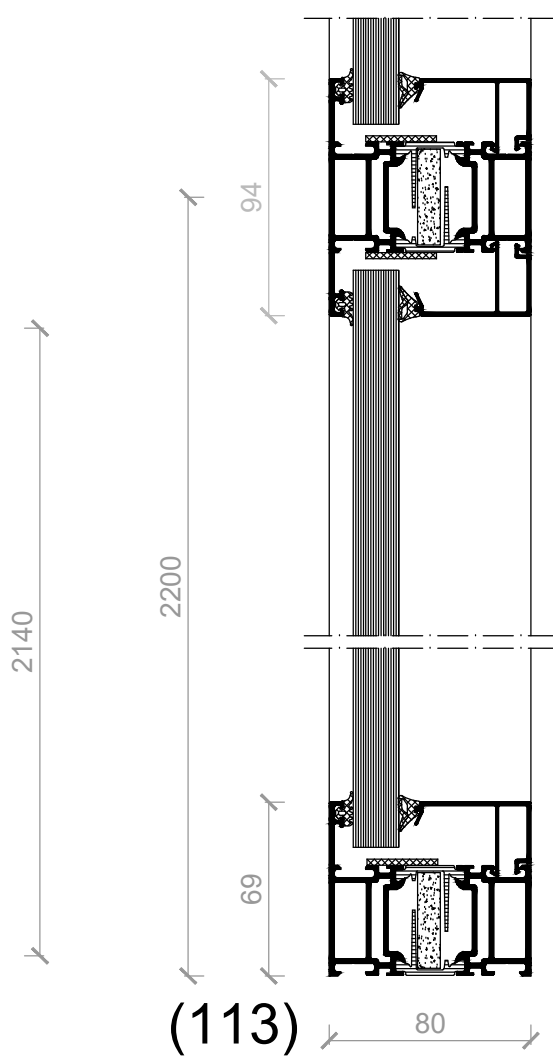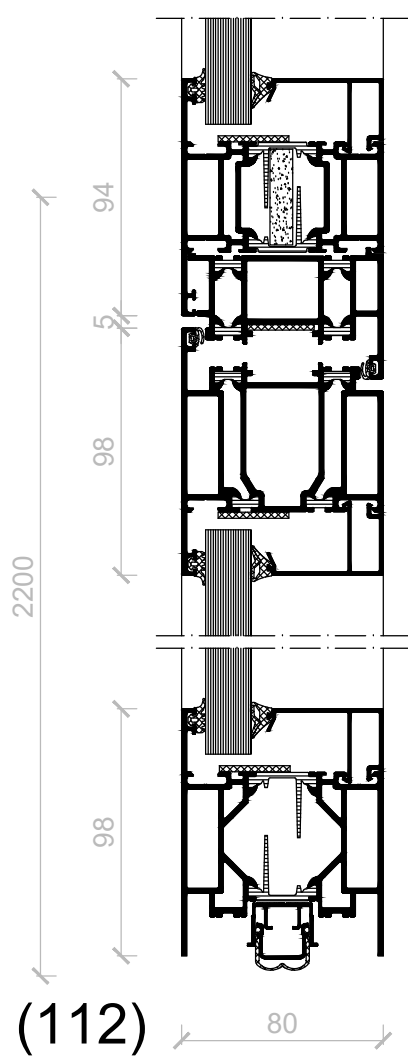


PORTA TIPO P3  
 (vedi CPN 371 pos. 411.803)  
 EI 30 Porta US vano scale  
 Sistema: Schüco ADS 80 FR 30  
 Numero pezzi: 4

Scala 1:30 - 1:3

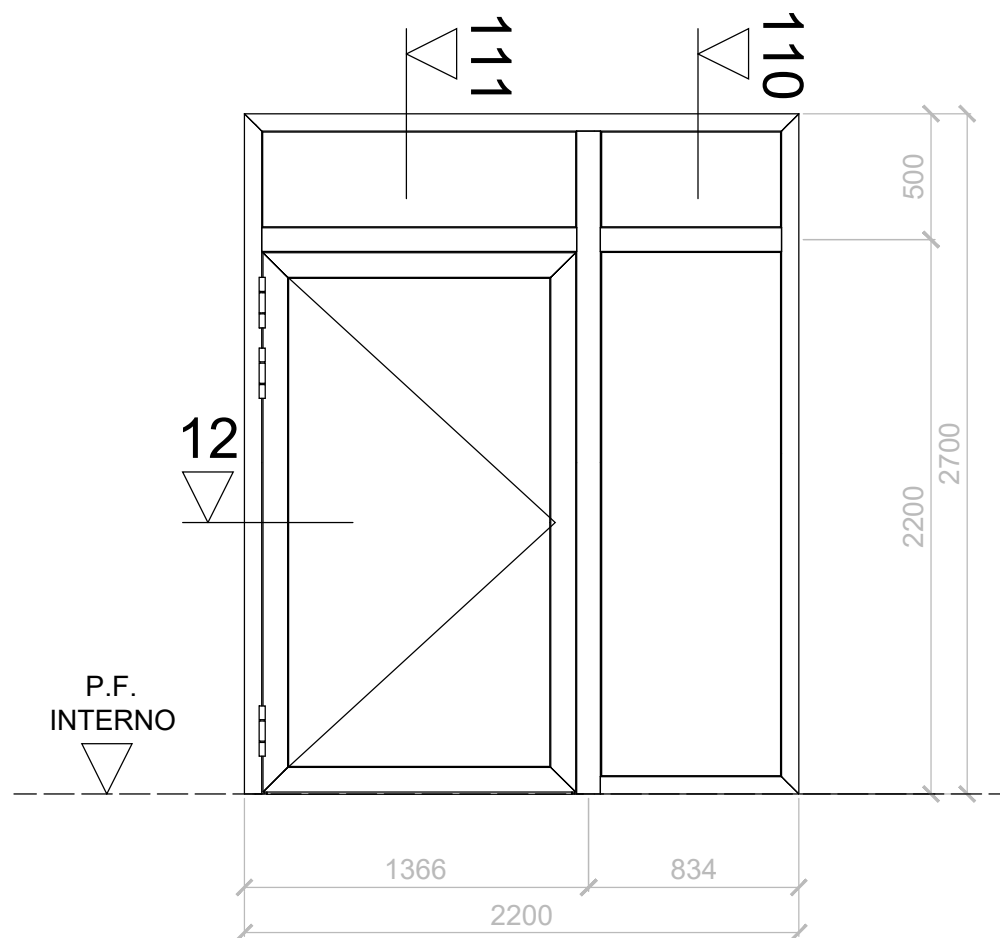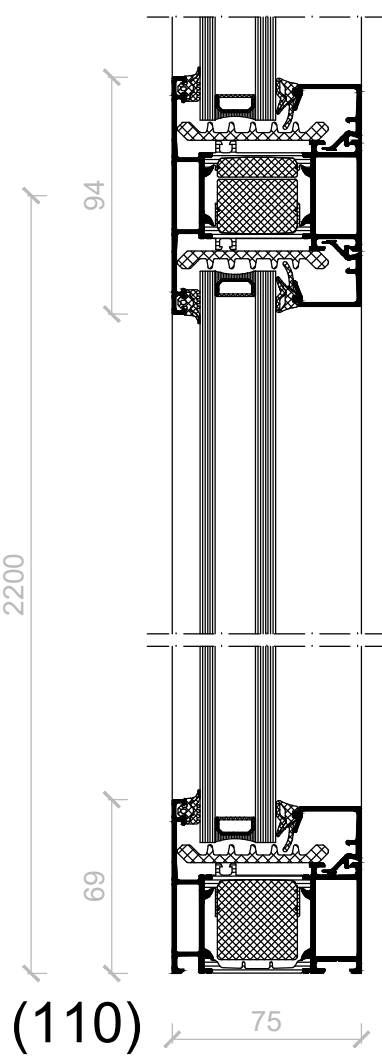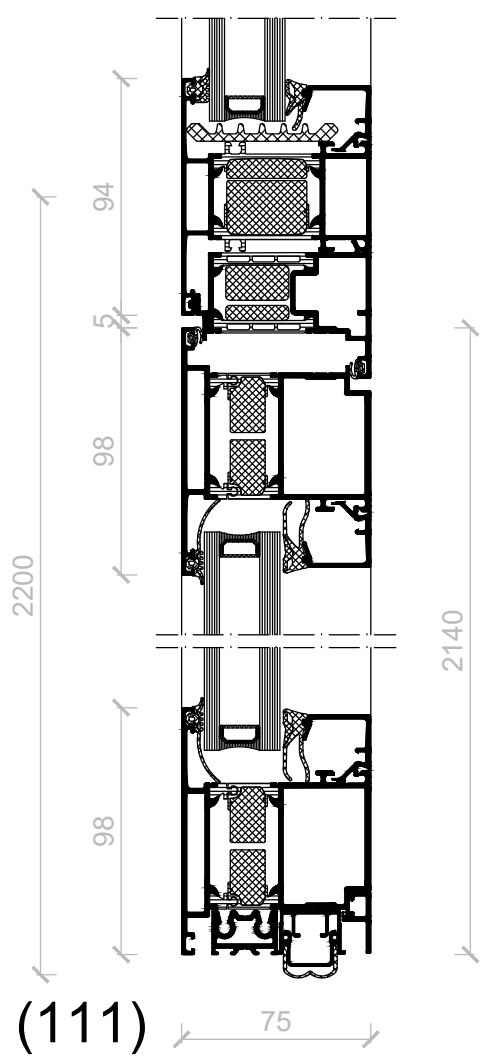

PORTA TIPO P4  
 (vedi CPN 371 pos. 411.804)  
 Porta corridoio  
 Sistema: Schüco AWS 75.SI+/ADS 75.SI  
 Numero pezzi: 1


Scala 1:30 - 1:3

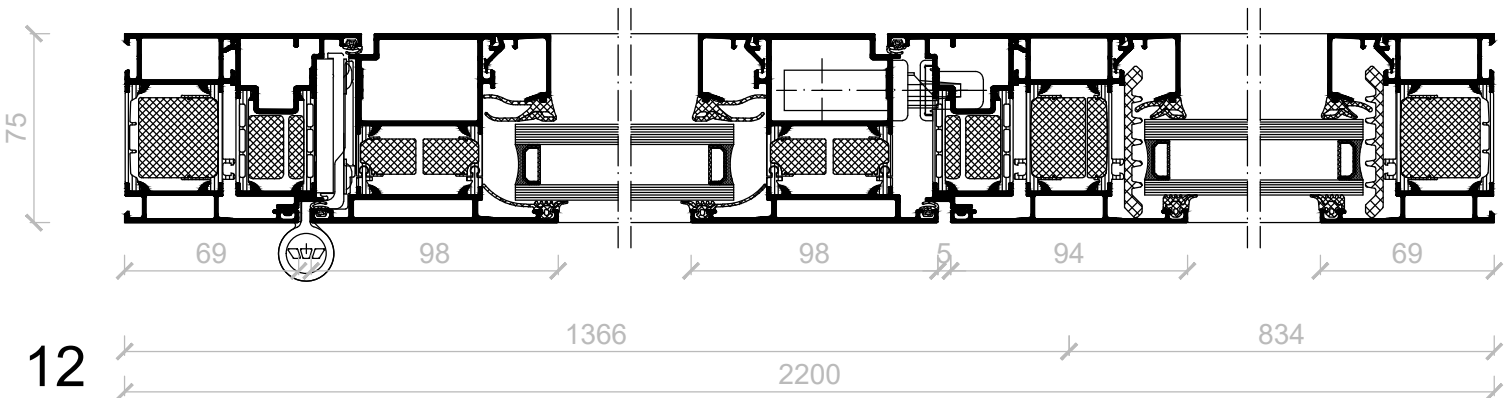

**SERRAMENTO TIPO V**  
**- Pos. 213.804 - Pezzi 3**

**Scala**

1:30

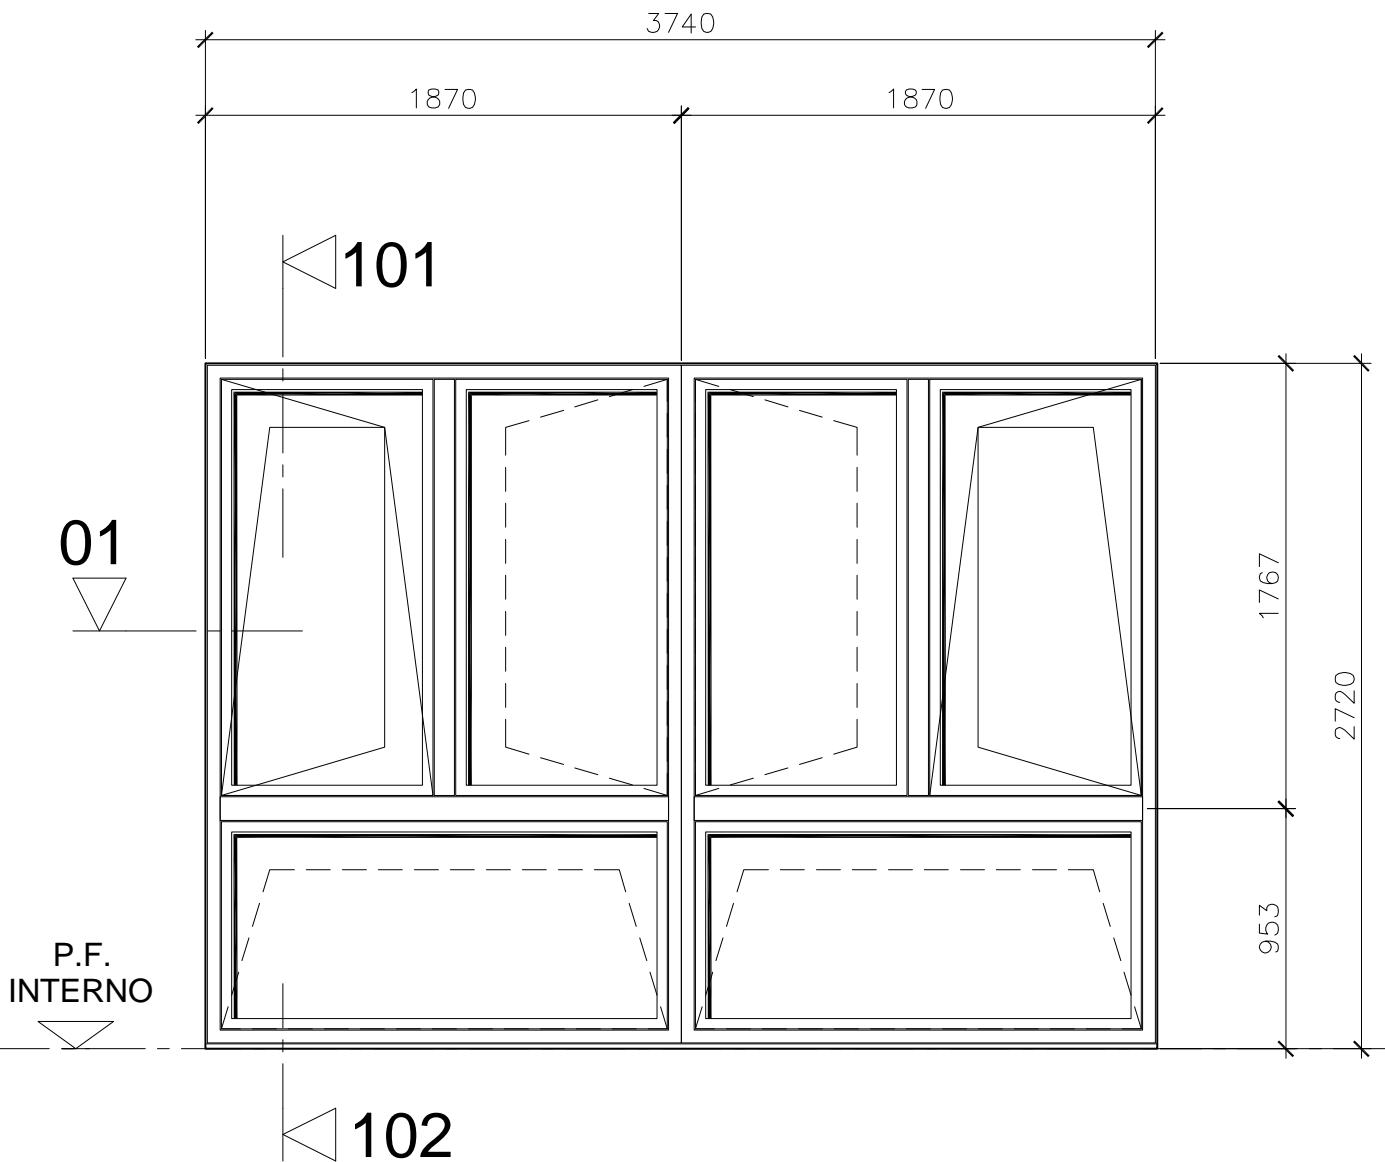

**SERRAMENTO TIPO Z**  
**- Pos. 213.805 - Pezzi 1**

**Scala**

1:30

