



LEGENDA:

- Isolamento a soffitto
 Tipo: KNAUF Fibra-Ultra Typ 2 sp 160 mm
 1785 mq
- Isolamento a soffitto
 Tipo: KNAUF Fibra-Roc Leich Typ 2 sp 180 mm
 245 mq
- Isolamento a soffitto
 Tipo: KNAUF Fibra-Roc Typ 2 sp 200 mm
 110 mq

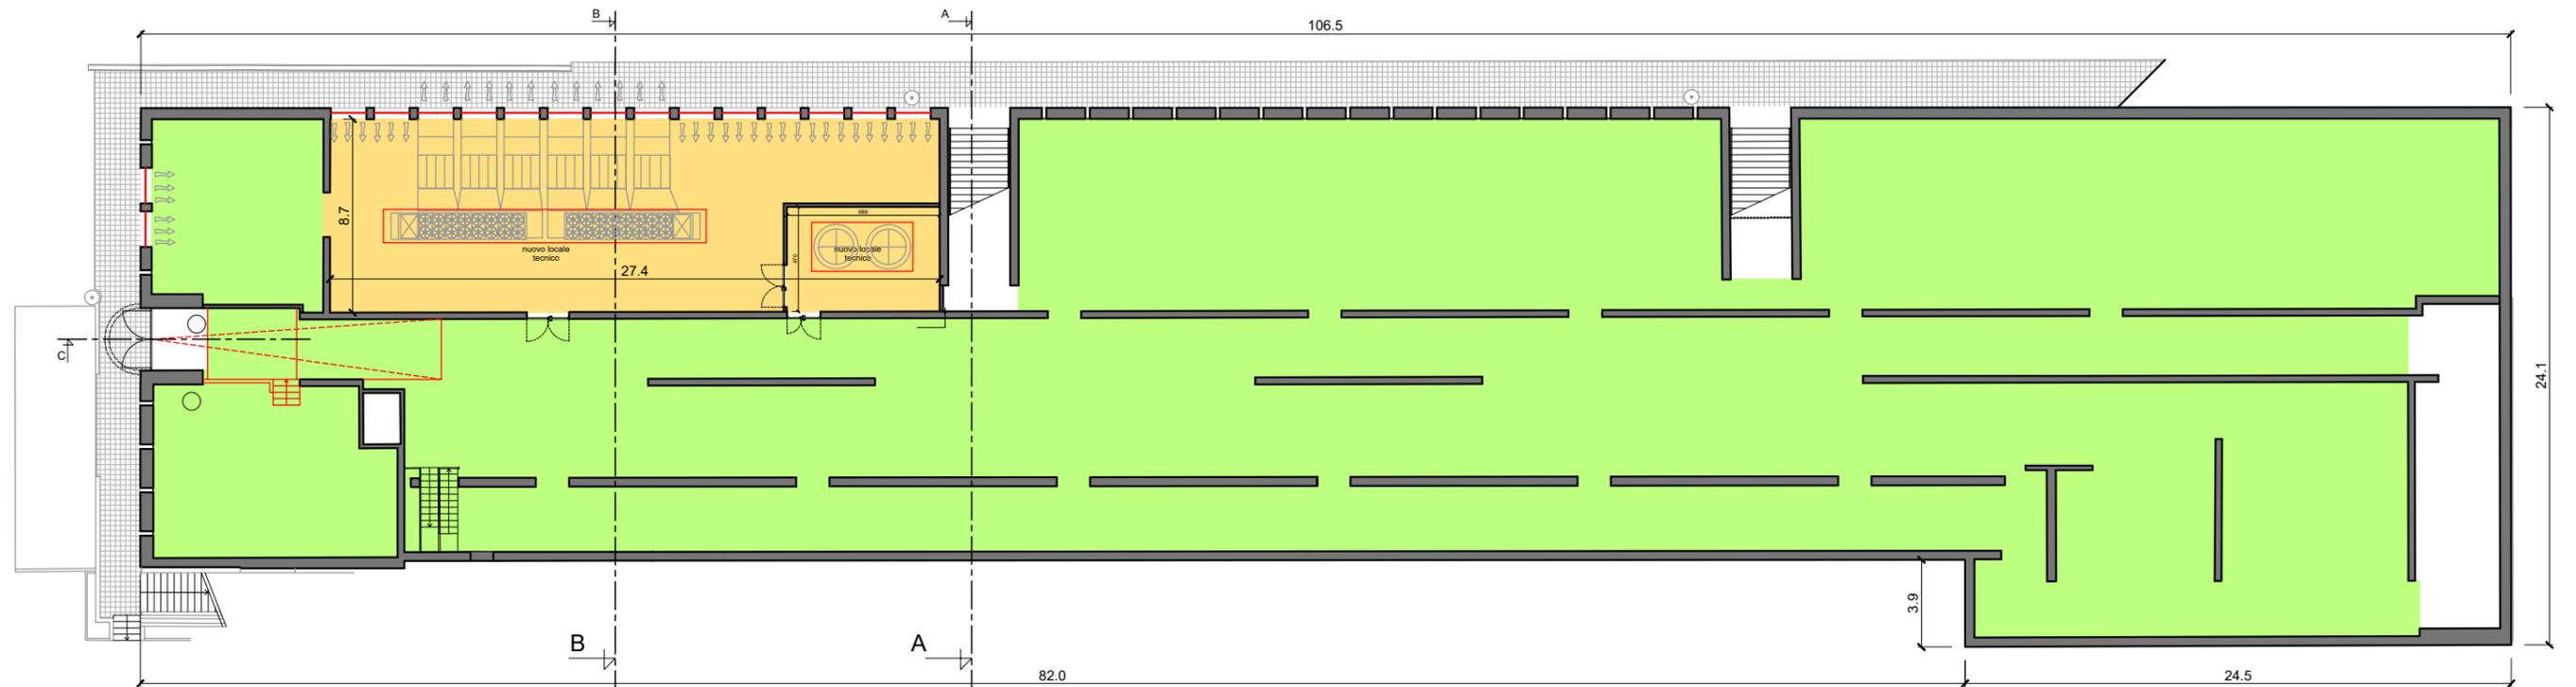

PIANTA PIANO INTERRATO (vespaio)

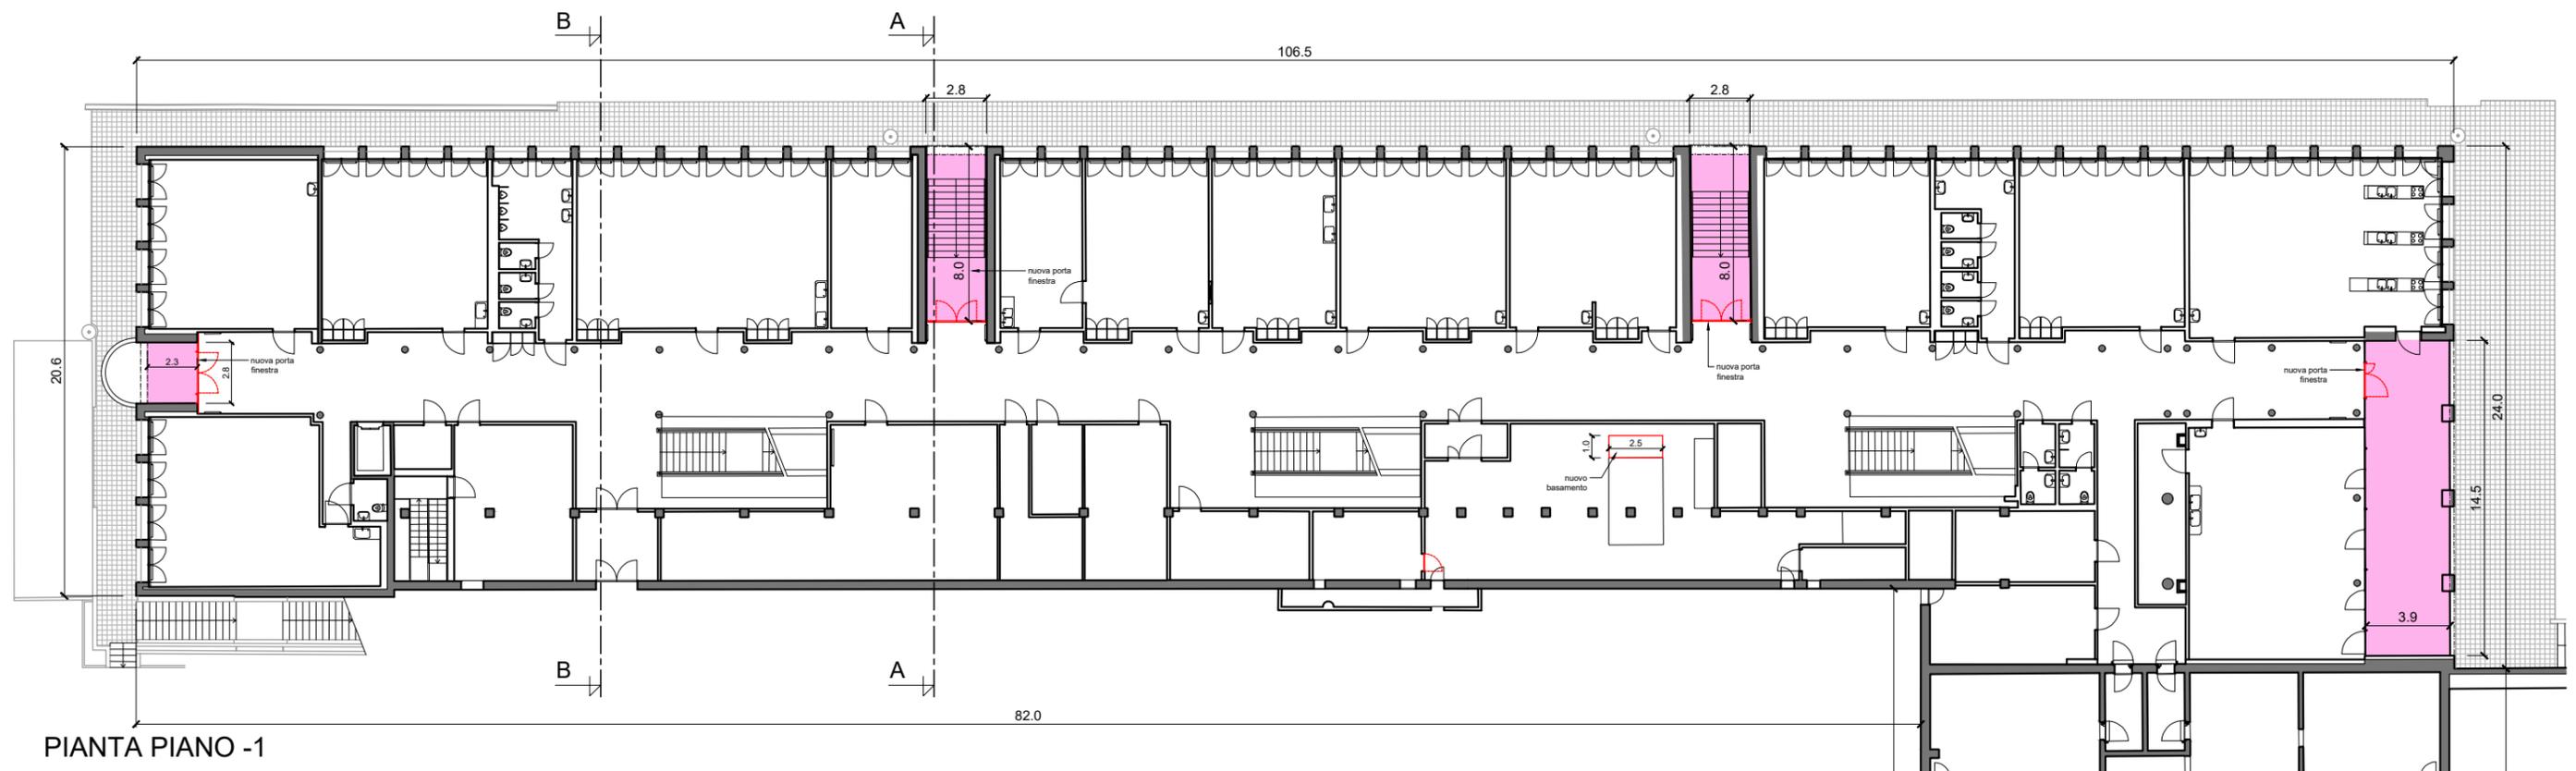

PIANTA PIANO -1